



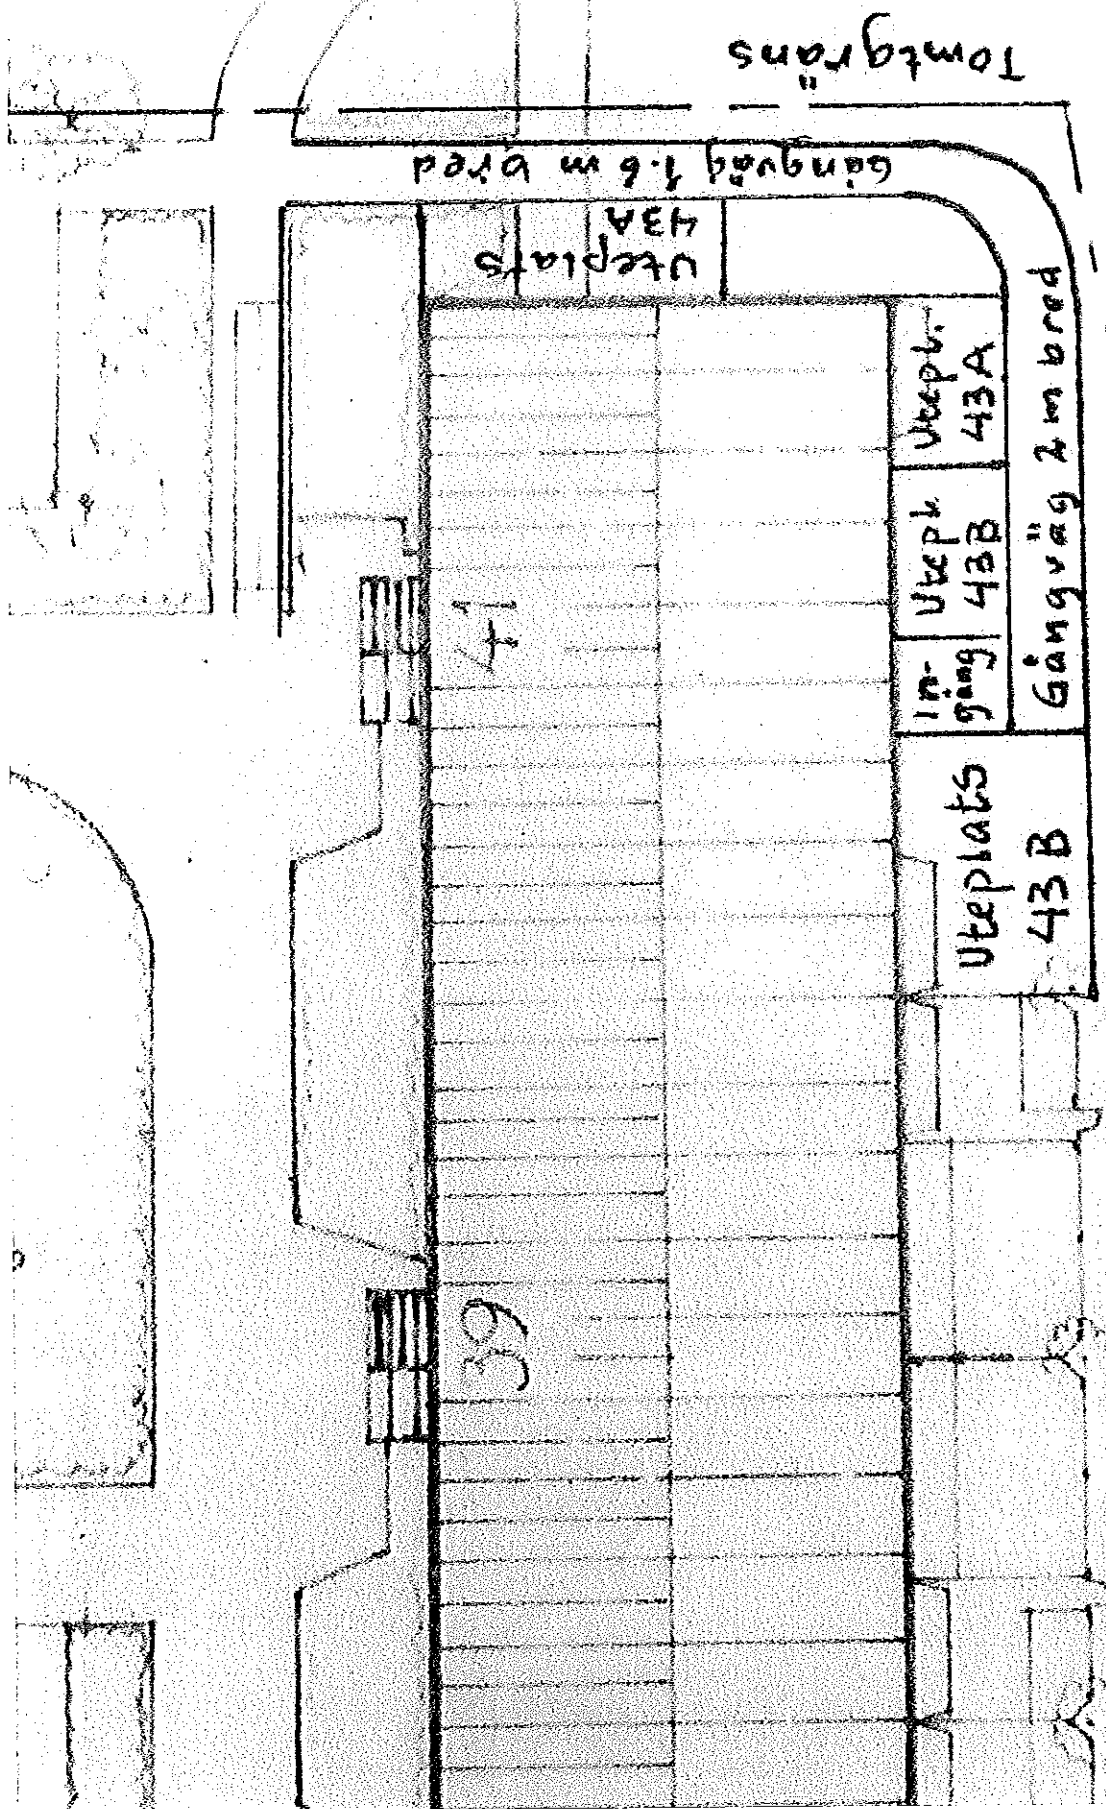

Häck 8,95 m

Tomtgräns

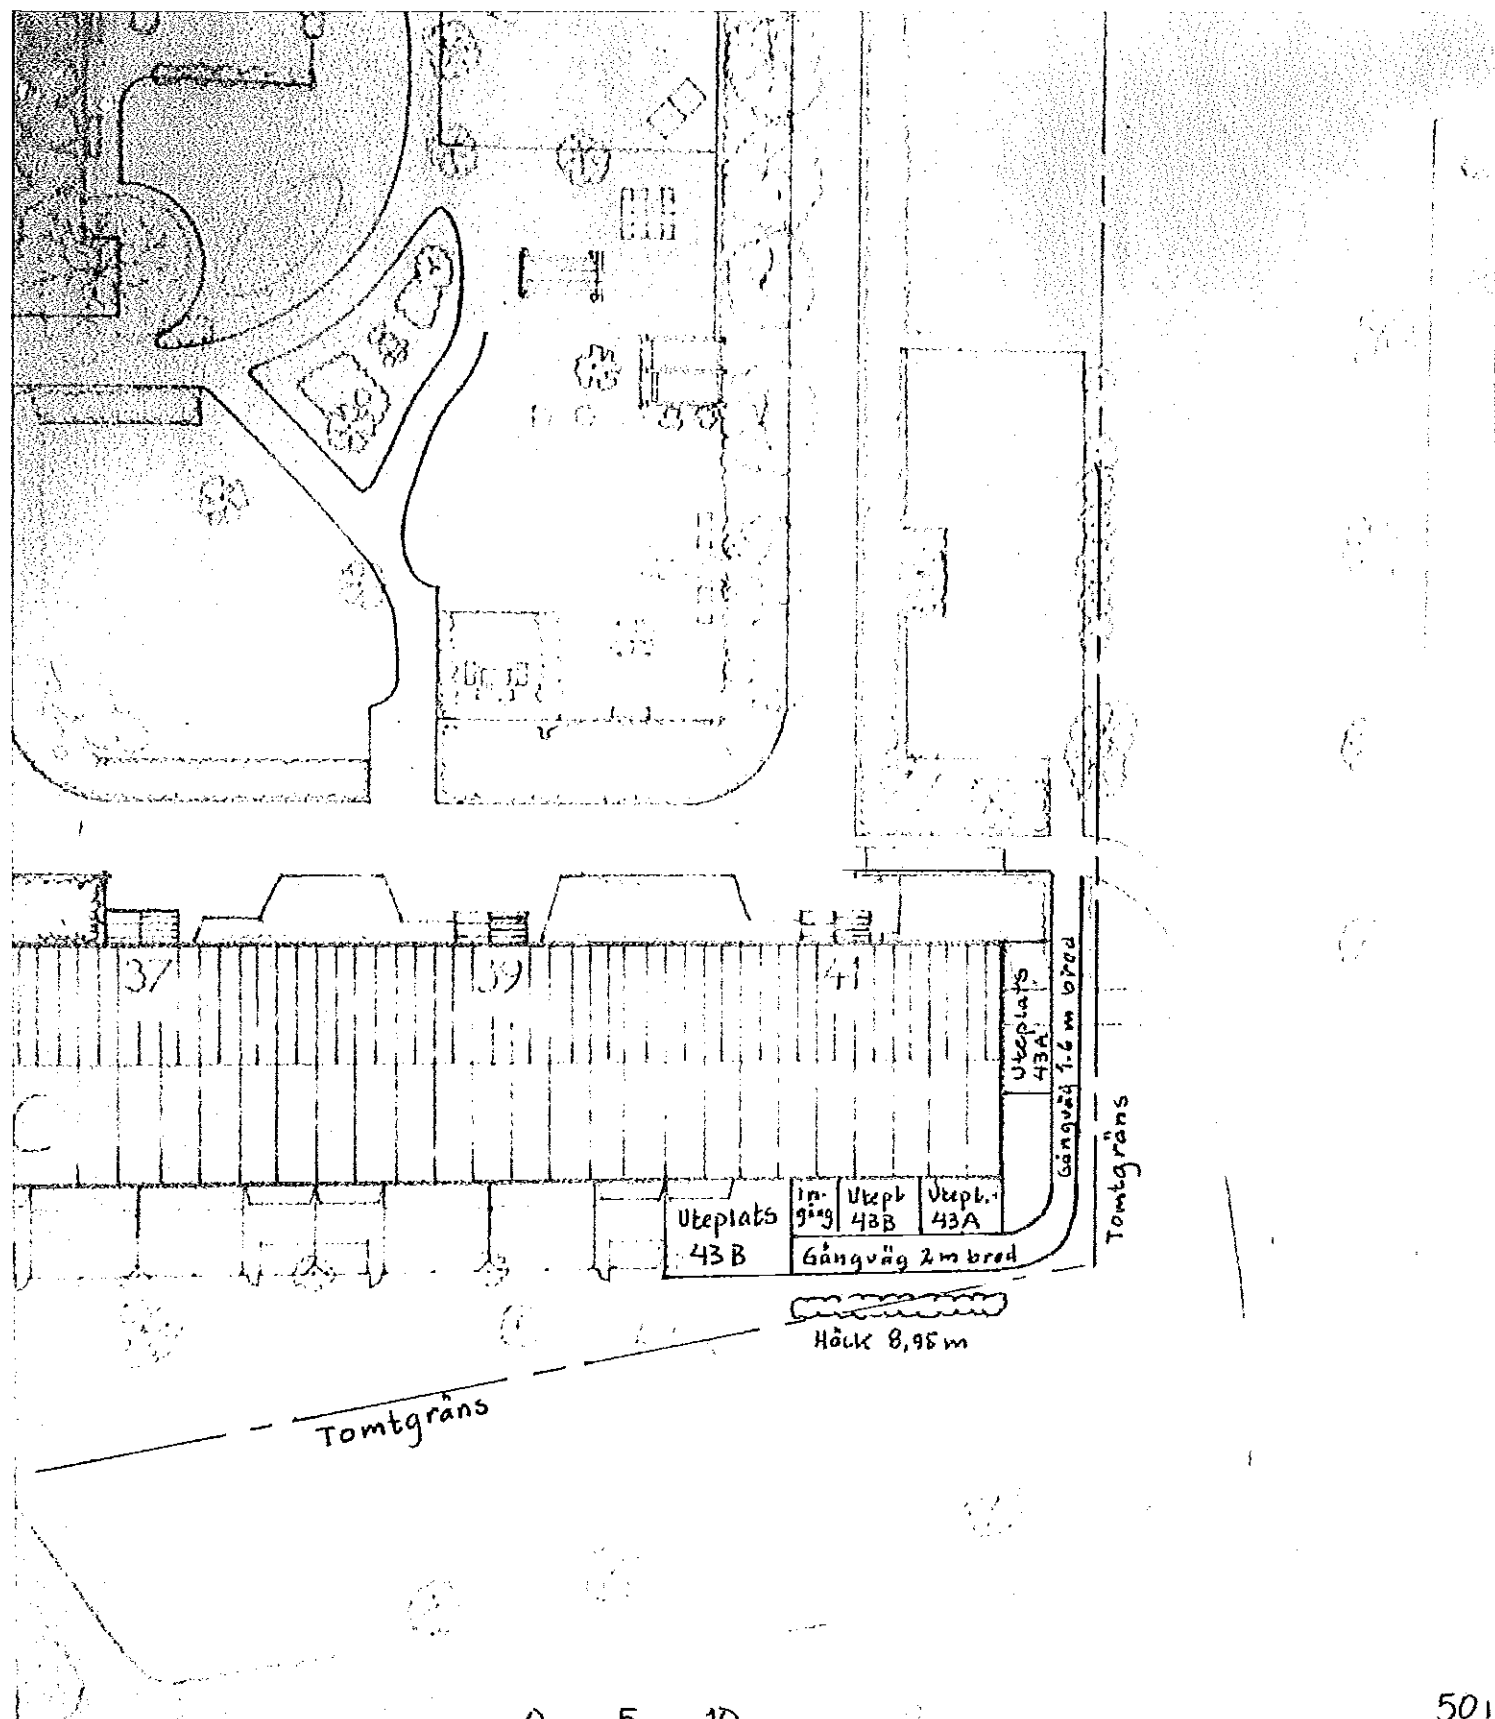

0 5 10 50

Hand-drawn site plan showing property boundaries, buildings, and landscaping. The plan includes a large rectangular area at the top, a row of buildings in the middle, and a smaller area at the bottom. Labels include 'Tomtgräns' (property boundary), 'Gångväg 1.6 m bred' (path 1.6 m wide), 'Gångväg 2 m bred' (path 2 m wide), 'Höck 8,95 m' (corner 8.95 m), 'Uteplats 43A', 'Uteplats 43B', 'In-gång' (entrance), 'Utepl. 42B', 'Utepl. 43A', and 'Höck 8,95 m'. Numbers 37, 39, and 41 are also present.	KV GRANSÄT SITUATIONSP BRF GRANSÄT
ARK SAR BENGT SMIDEMAN	SKALA 1:400

**Skötselbeskrivning av häck och buskage delvis på stadens mark
vid Gransätra 41-43:**

Beskärning ska utföras på ett fackmässigt sätt och anpassas efter häckens och magnolians karaktär.

Ytor renhålls varje vår under april-maj så att gammalt gräs, löv, grus, kvistar, grenar och skräp avlägsnas.

Mekanisk ogräsbekämpning utförs fem gånger per år under perioden maj- september.

Gödsling och jordförbättring utförs årligen i enlighet med markentreprenörens bedömning.

Döda och skadade grenar tas bort i samband med ogräsbekämpning.

Skärholmen 2015-10-27