

HUS A
7-9

12

Dannemoragatan

16A

16

INLASTN KÖK
SOP

98

x 15.7

x 17.7

RÖDABERGSSKOLAN


SKISS SITUATIONSPLAN


INLASTNING KÖK

15-02-17

1:200 (A3)

TENGBOM

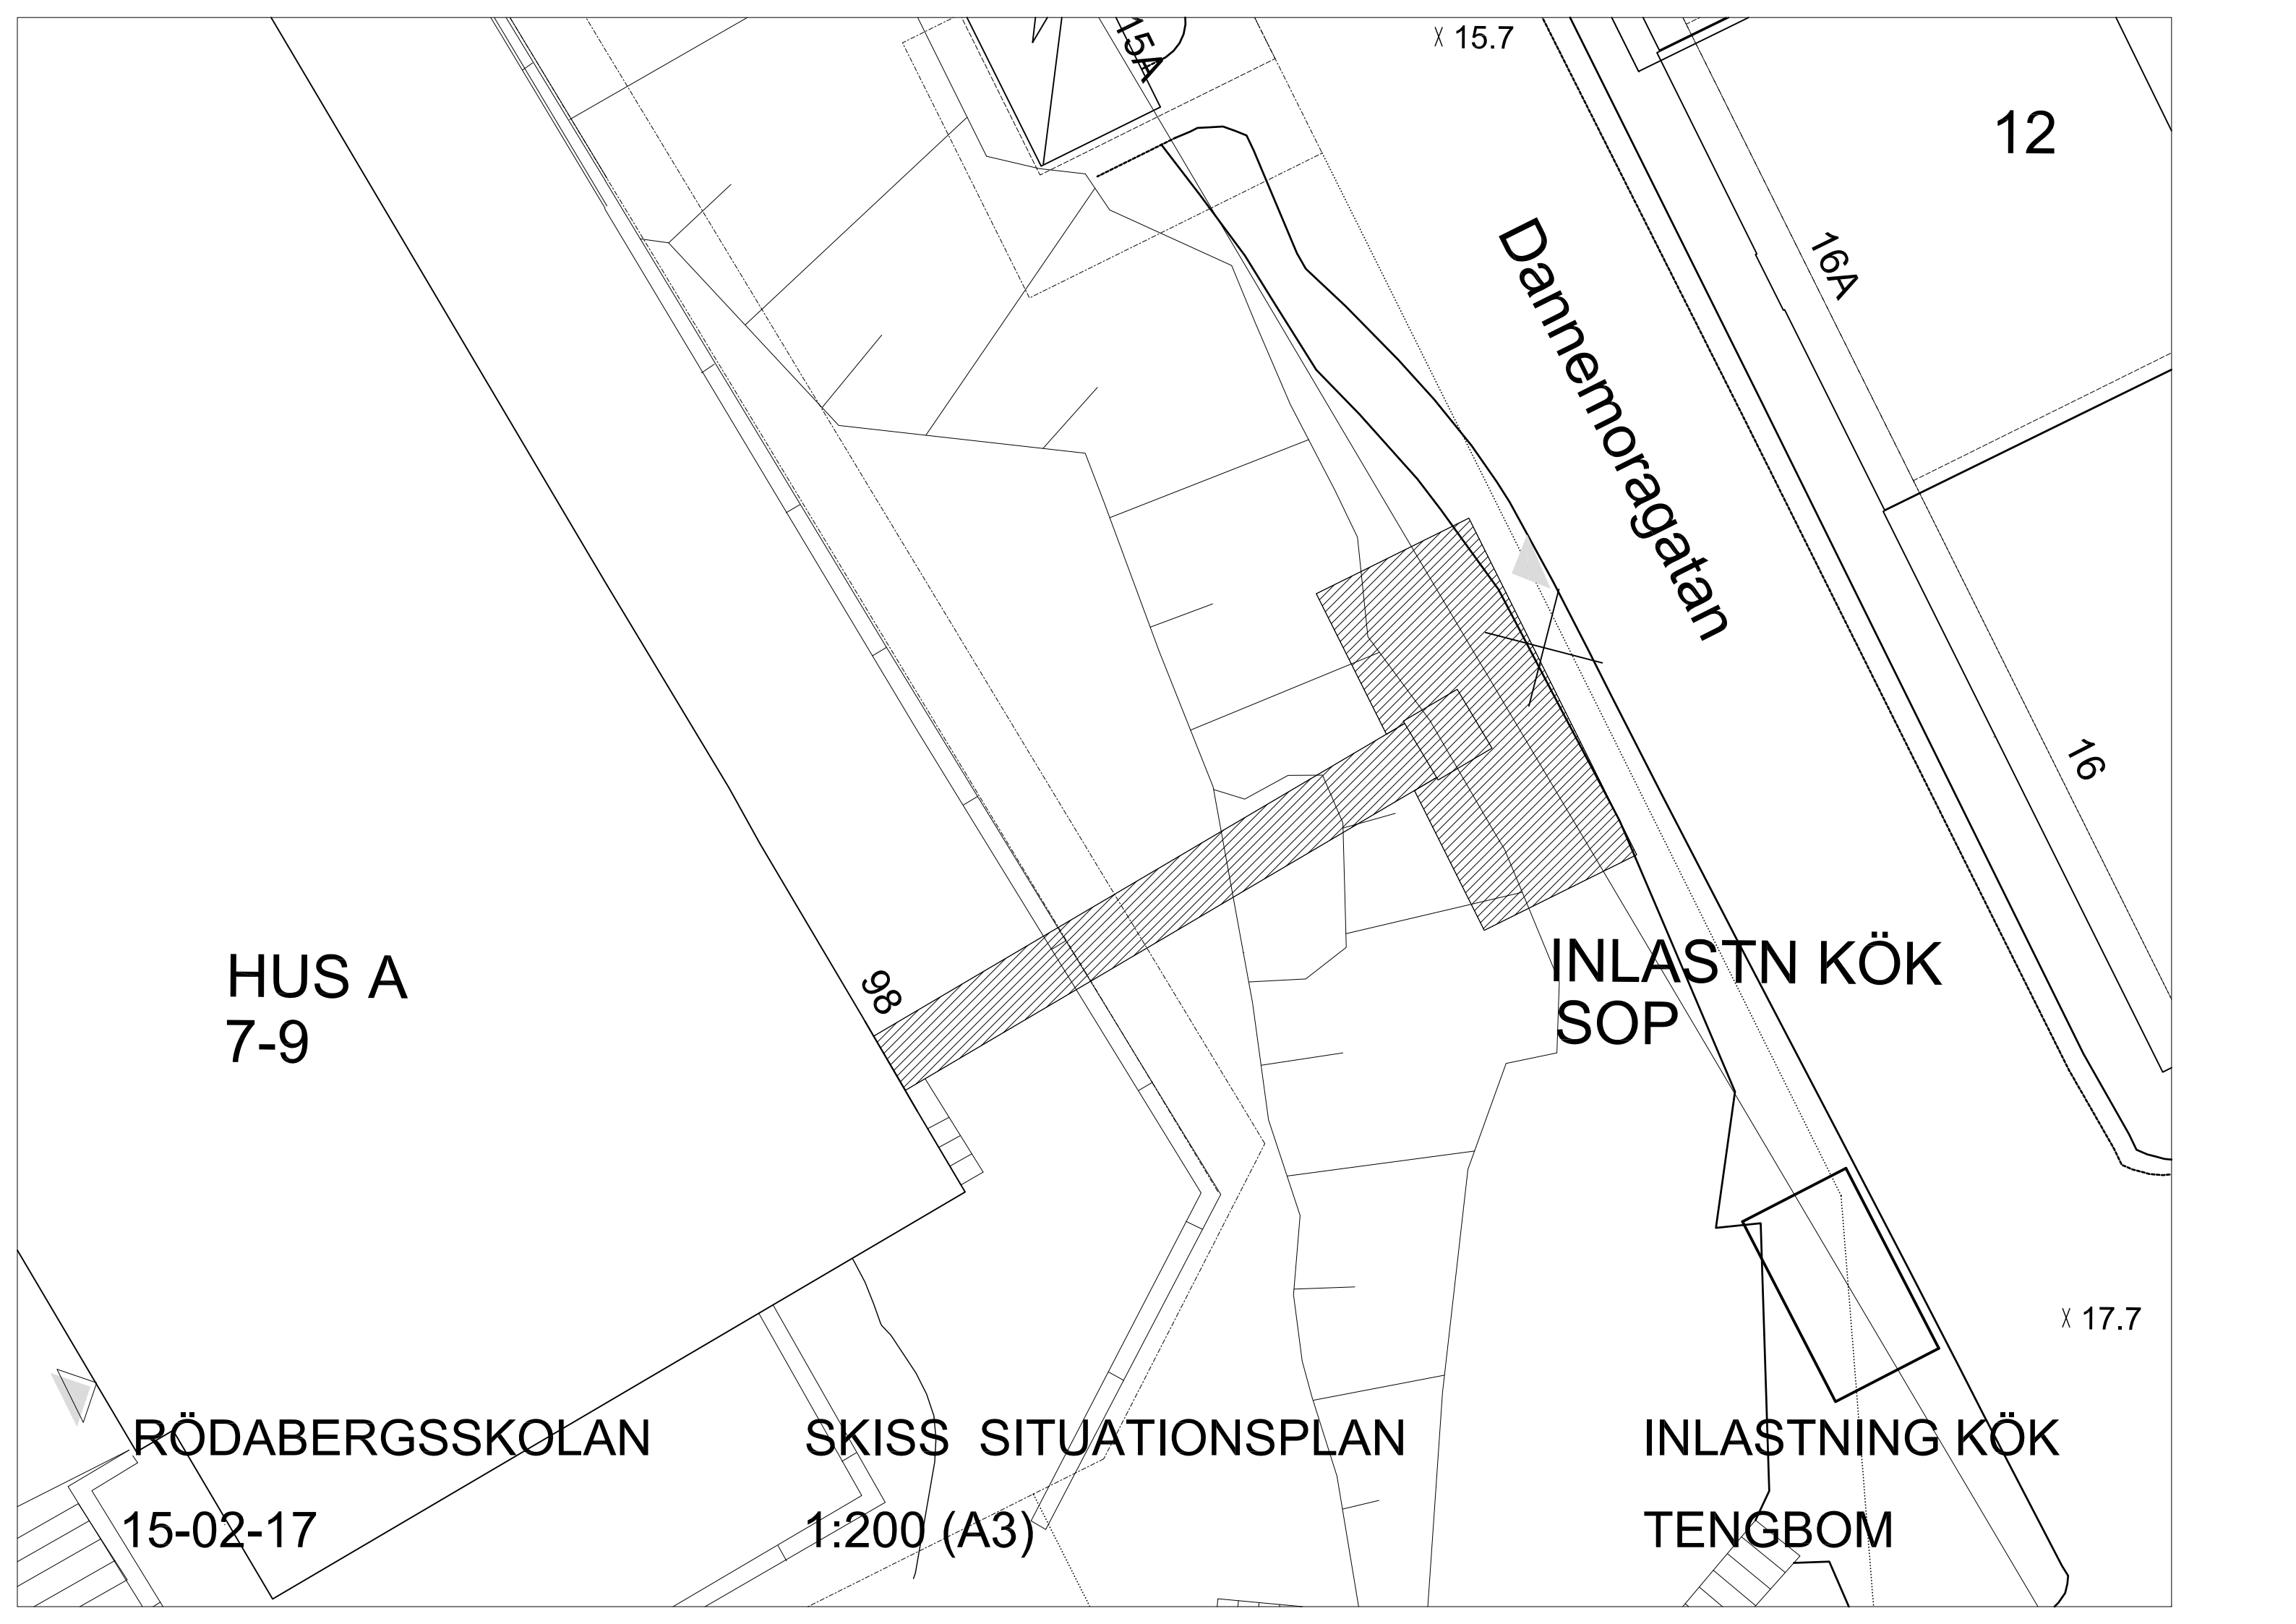


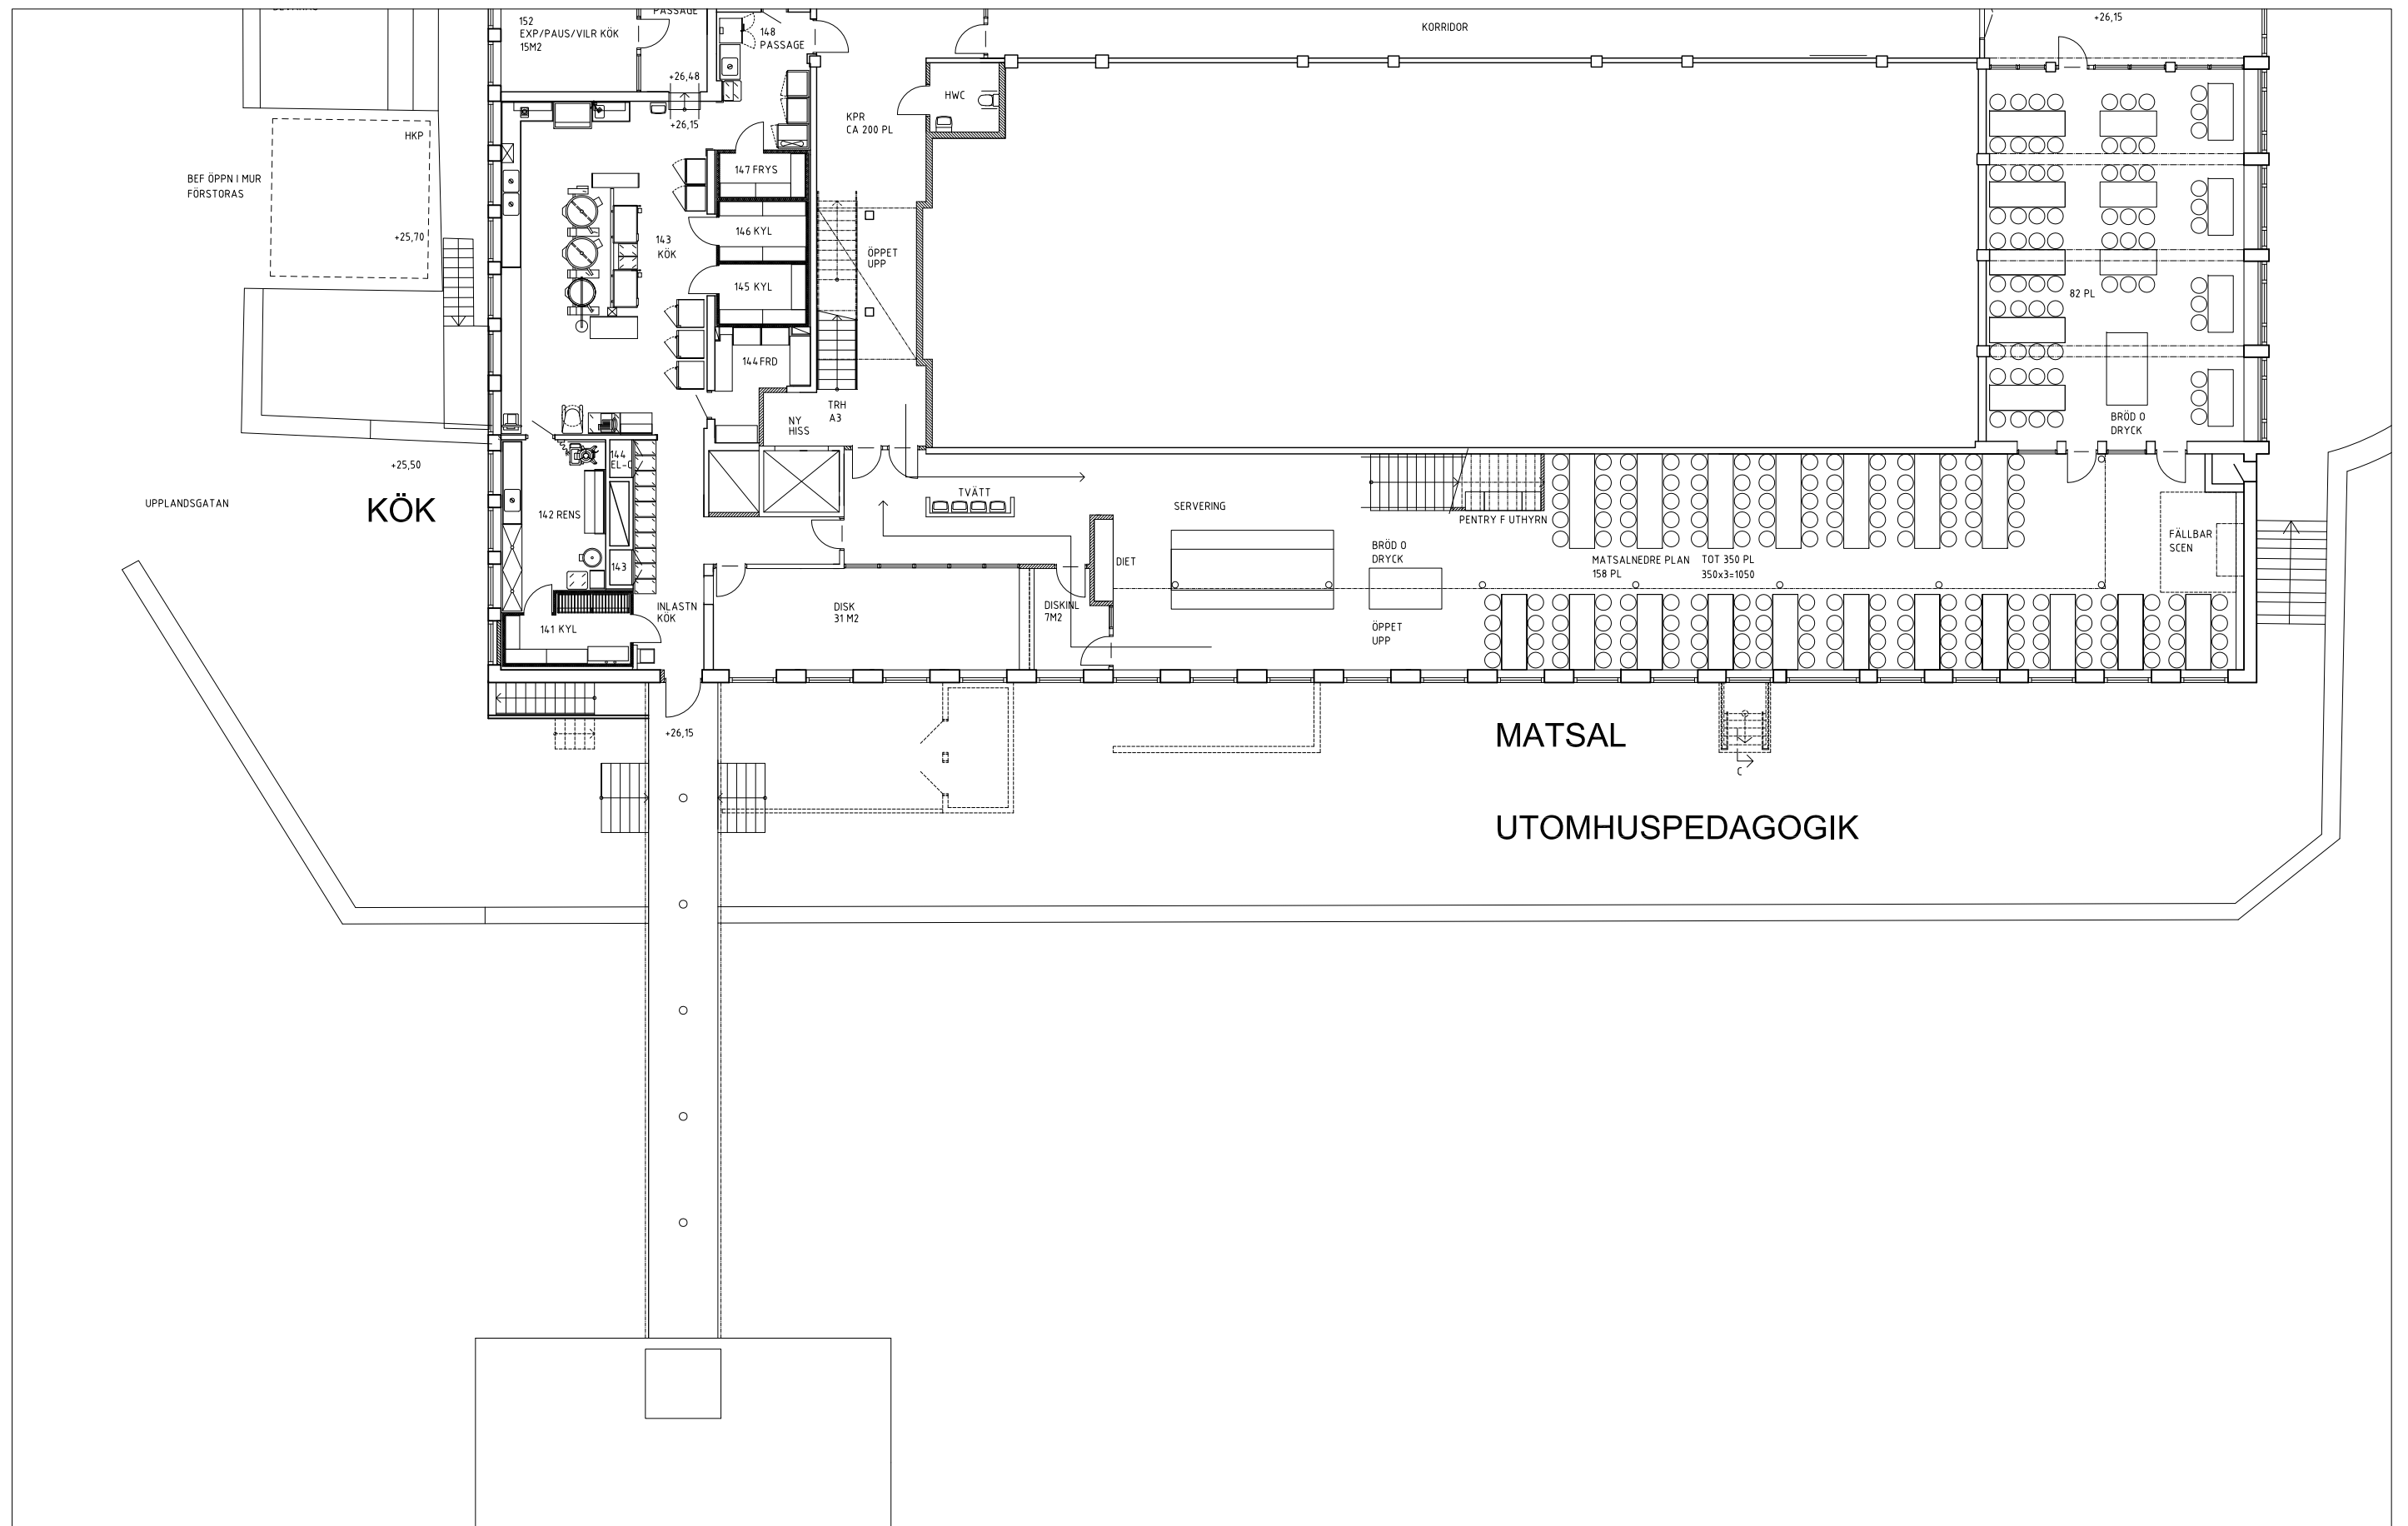

RÖDABERGSSKOLAN
15-02-17

SKISS PLAN +26.15
1:200 (A3)

INLASTNING KÖK
TENGBOM

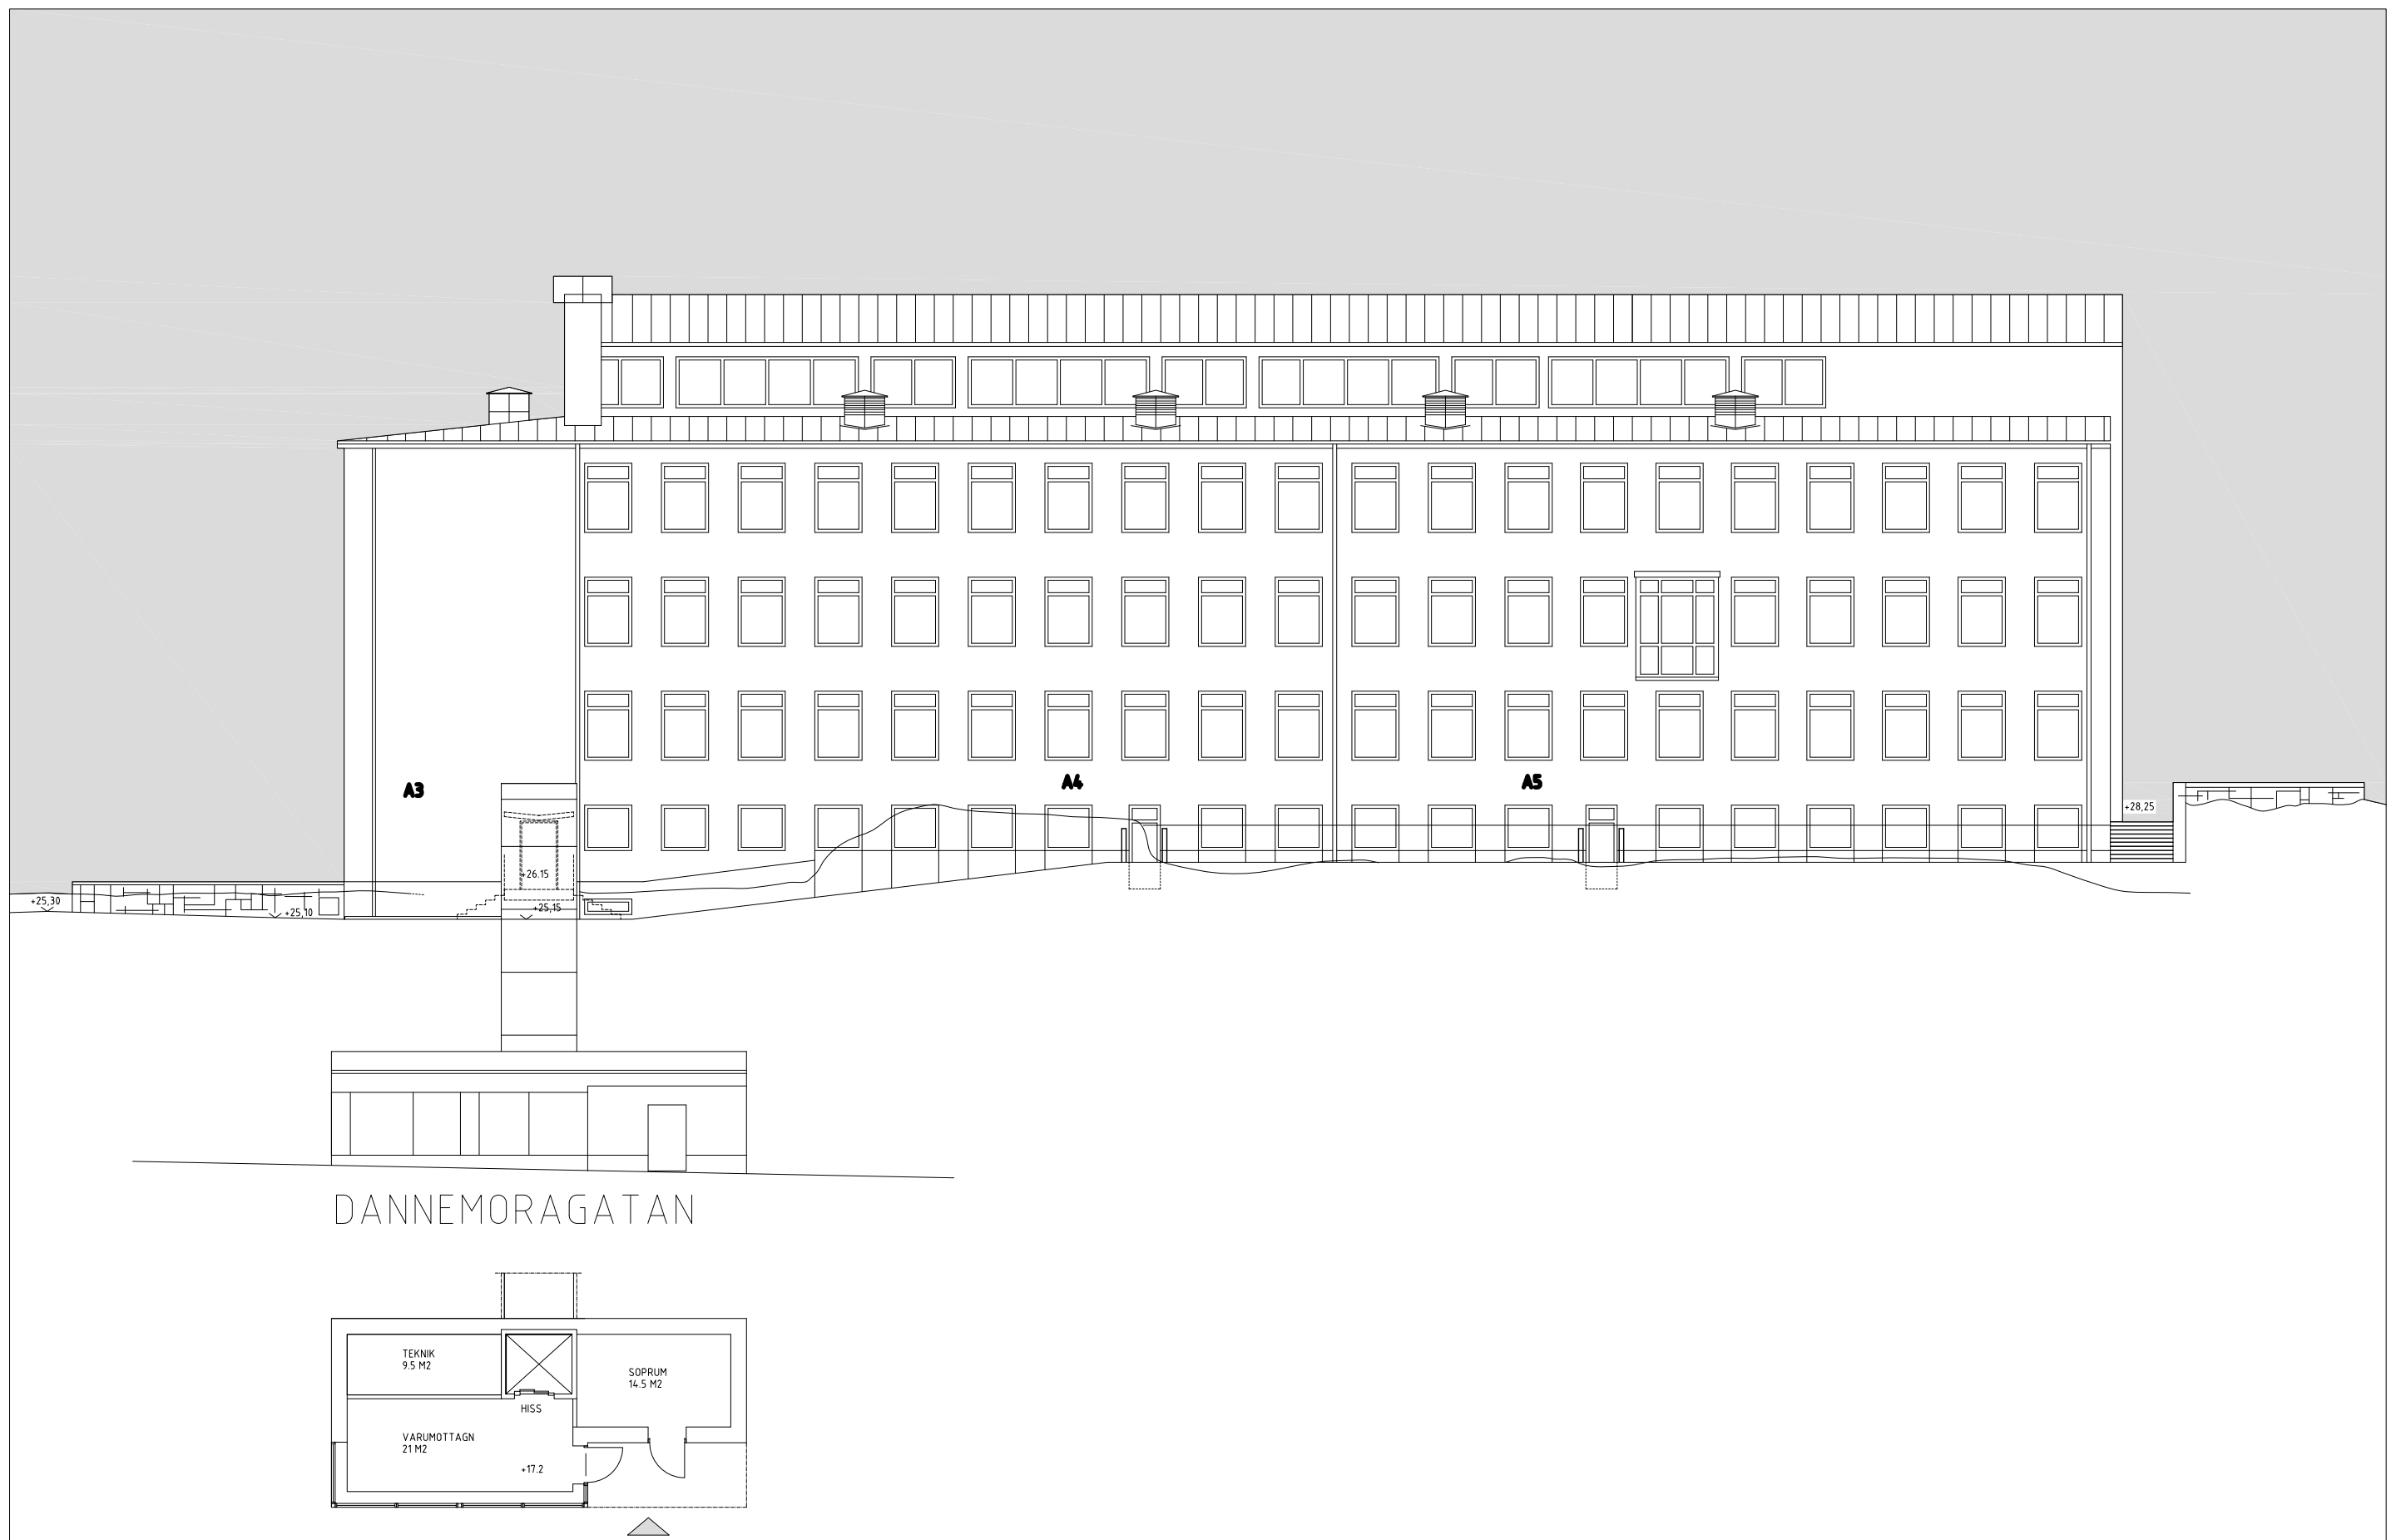

RÖDABERGSSKOLAN


SKISS PLAN +17.2, FASAD

INLASTNING KÖK

15-02-17

1:200 (A3)

TENGBOM

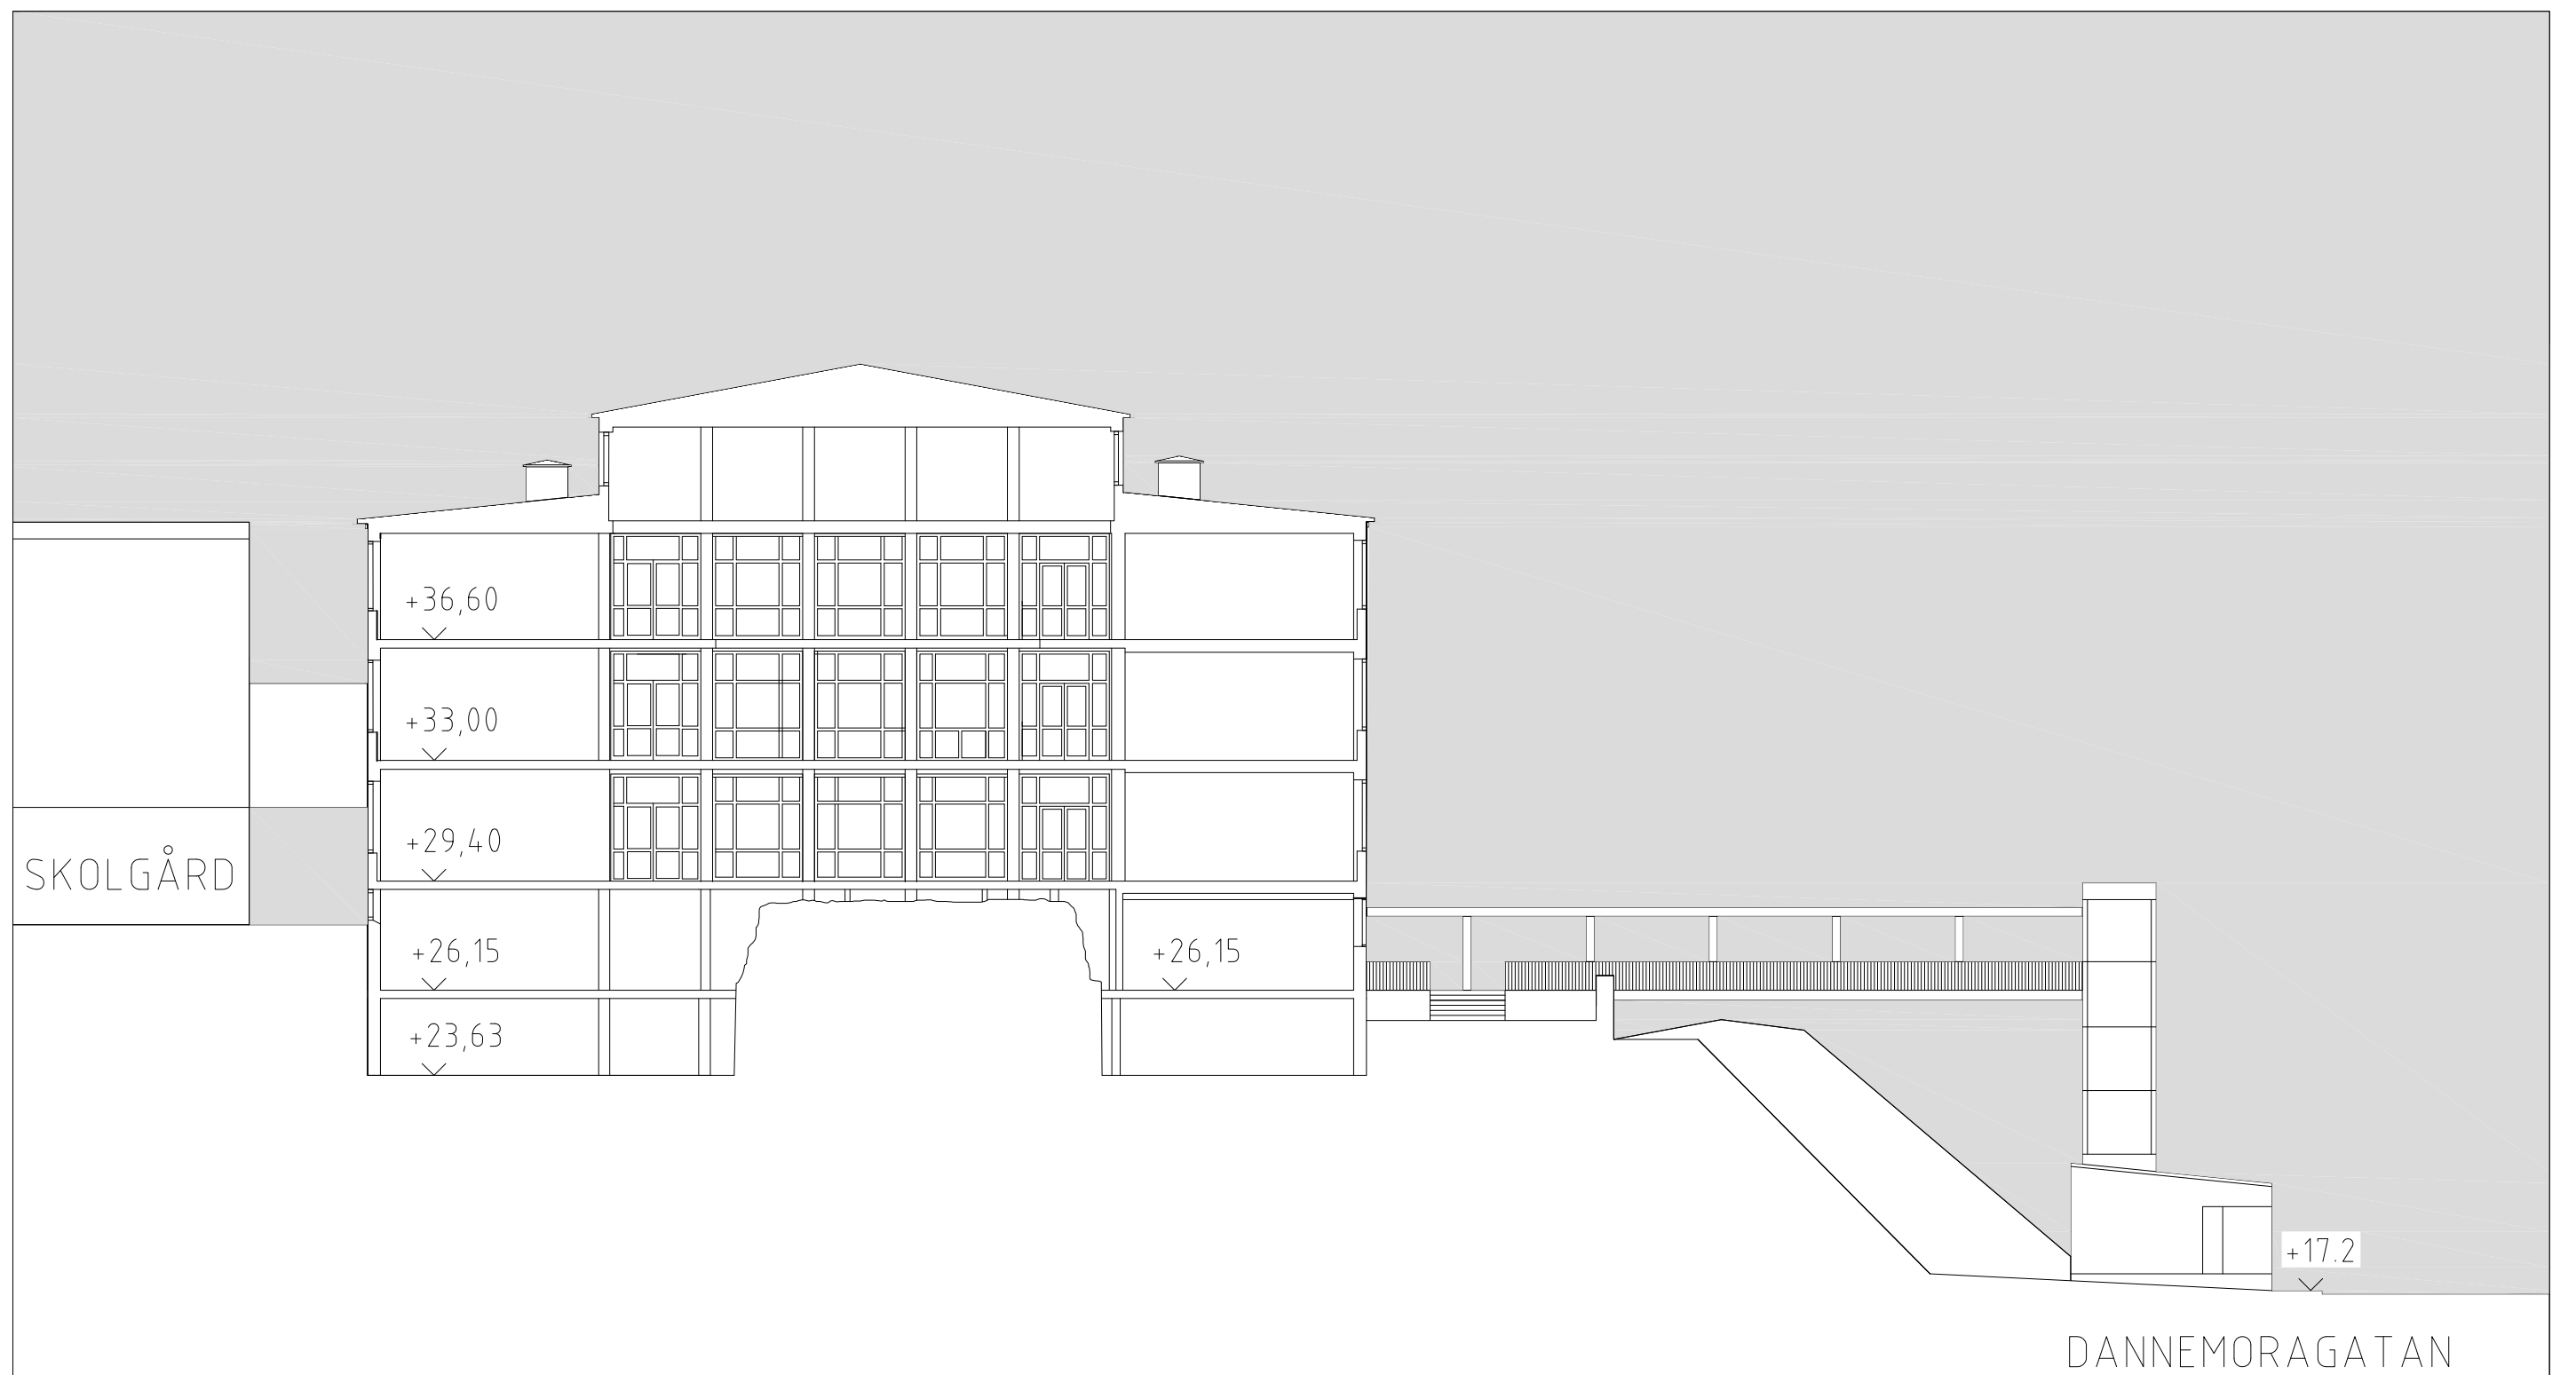

RÖDABERGSSKOLAN

15-02-17

SKISS FASAD, SEKTION

1:200 (A3)

INLASTNING KÖK

TENGBOM

