

PLAN 10 ENTREPLAN

BT:A55m²
BOA: 428m²
BB: 0,77




PLAN 11-13 NORMALPLAN

BT:A55m²
BOA: 428m²
BB: 0,77




PLAN 14 TAKPLAN

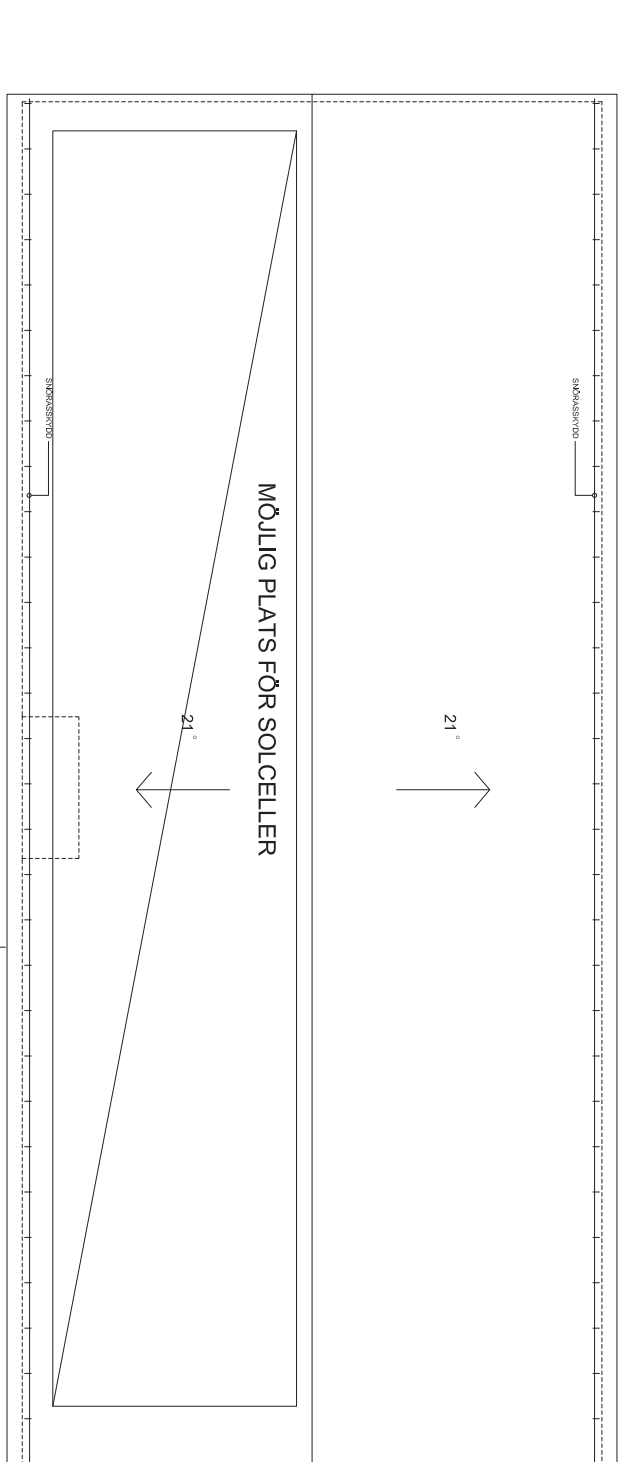

FÖRKL. ARINGAR

ALLMÄNT
MÅTT I mm
HÖJDMÅTT I m

RUBRIK

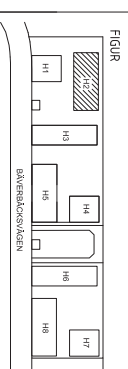

BYGGLOVSHANDLING

XXXX
TYRESOKOMMUN

SAMKONSULT
TYRESOKOMMUN

2023-11-29
HÄRNUDE
BAVERBÄCKEN ETAPP 3

PLANER

SKALA
1:100 (A1)
1:200 (A3)

HUS 2

BT:A2220m ²	1181	363
BOA: 1689m ²	881	272
BB: 0,75	280K	381
1TRÖK -33m ²	881	159
2TRÖK -34m ²	881	408
2TRÖK -35m ²	881	159
3TRÖK -51m ²	881	416
3TRÖK -52m ²	381	

