



PLAN 10 ENTREPLAN

BT:A:309m<sup>2</sup>  
BOA: 180m<sup>2</sup>  
BB: 0,78

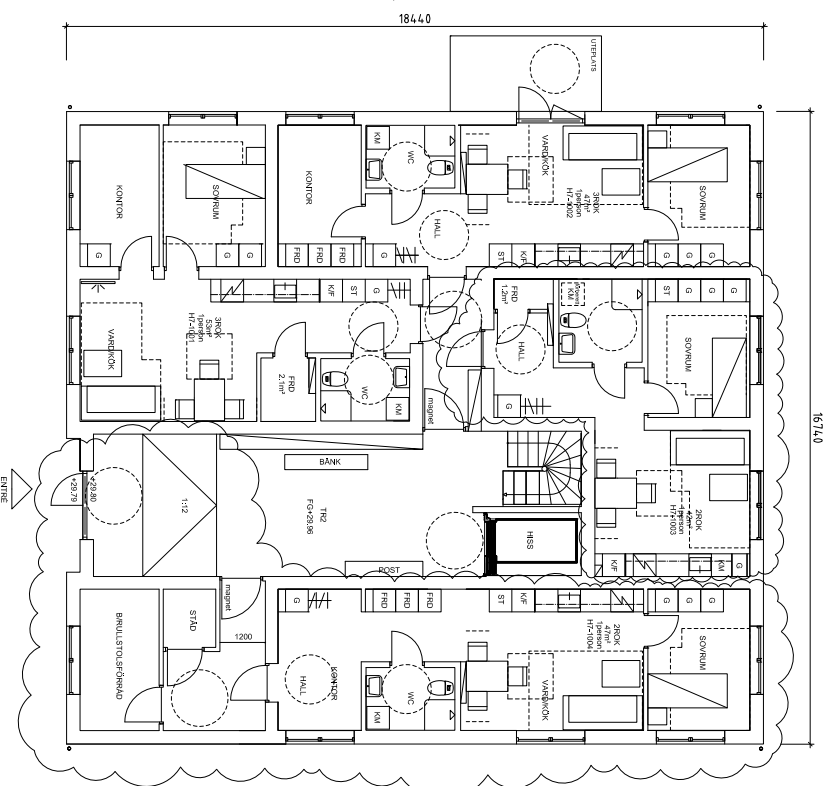


PLAN 11-14 NORMALPLAN


BT:A:309m<sup>2</sup>  
BOA: 292m<sup>2</sup>  
BB: 0,78

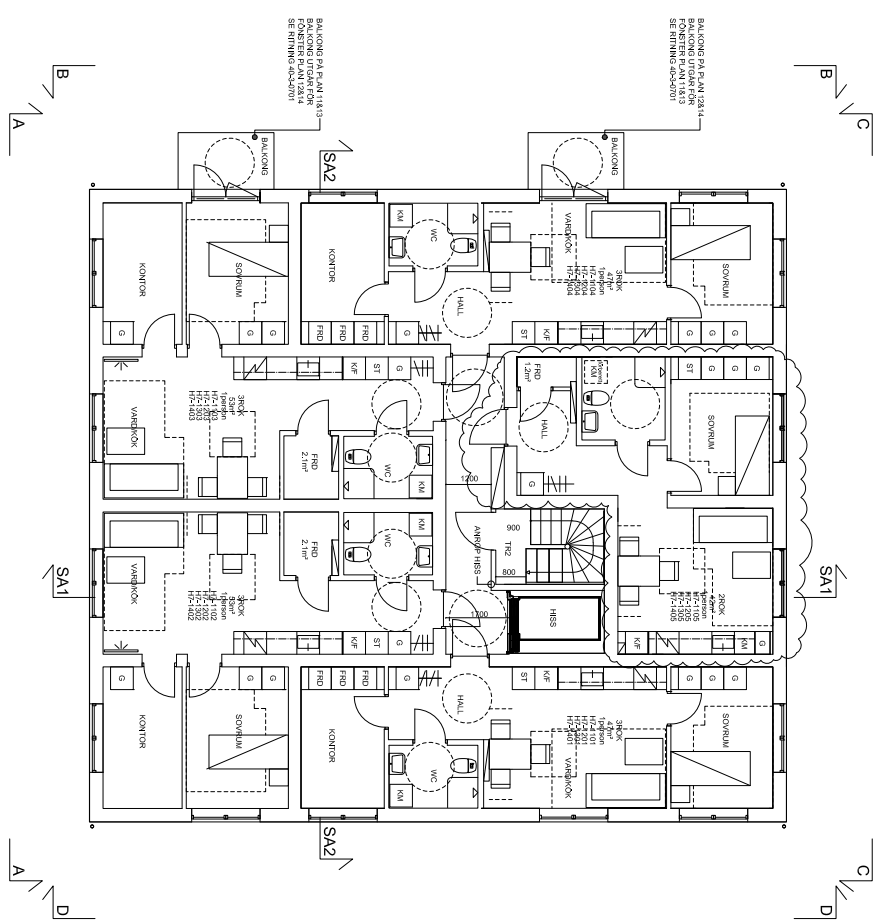

PLAN 15 - TAKPLAN

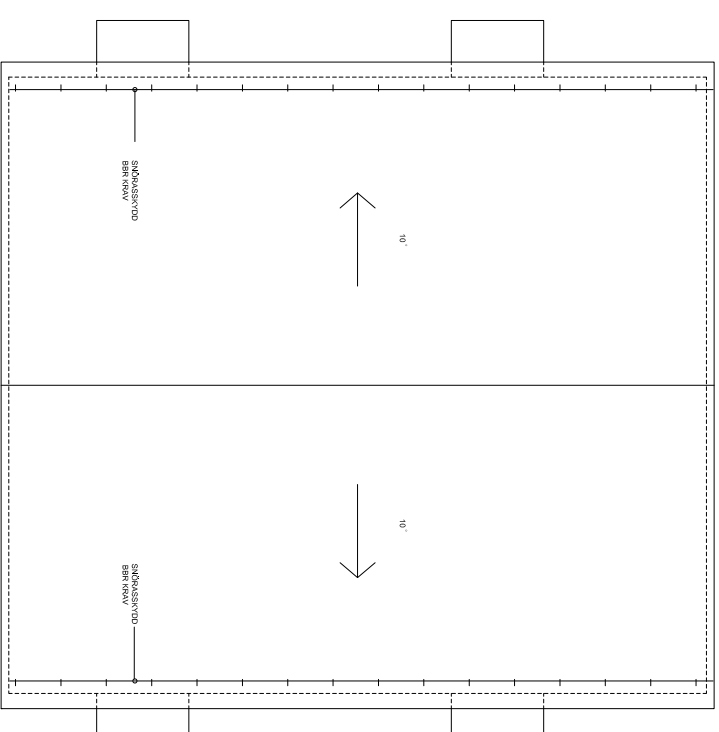

HUS 7	
BT:A:1544m <sup>2</sup>	541 210
BOA: 1157m <sup>2</sup>	181 47
BB: 0,75	981 423
23OK-47m <sup>2</sup>	381 477
23OK-47m <sup>2</sup>	281
33OK-53m <sup>2</sup>	
	281

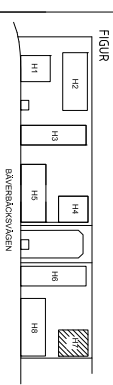

FIGUR	NUMMER	INNEHÅLL
A	4	PH1
BT	ANT	ANORDNING AVSÄR
		240108 HMU
		SON

BYGGLOVSHANDLING  
XXXX  
TYRESÖKOMMUN



2023-11-29  
HÄRNUDE  
BAVERBÄCKEN ETAPP 3

HUS 7  
PLANER

SKALA 1:100 (A1)  
1:200 (A3)  
A-4.0.1-0710

