



PLAN 10 ENTREPLAN

BTAC309m²
BOA: 189m²
BB: 0,61

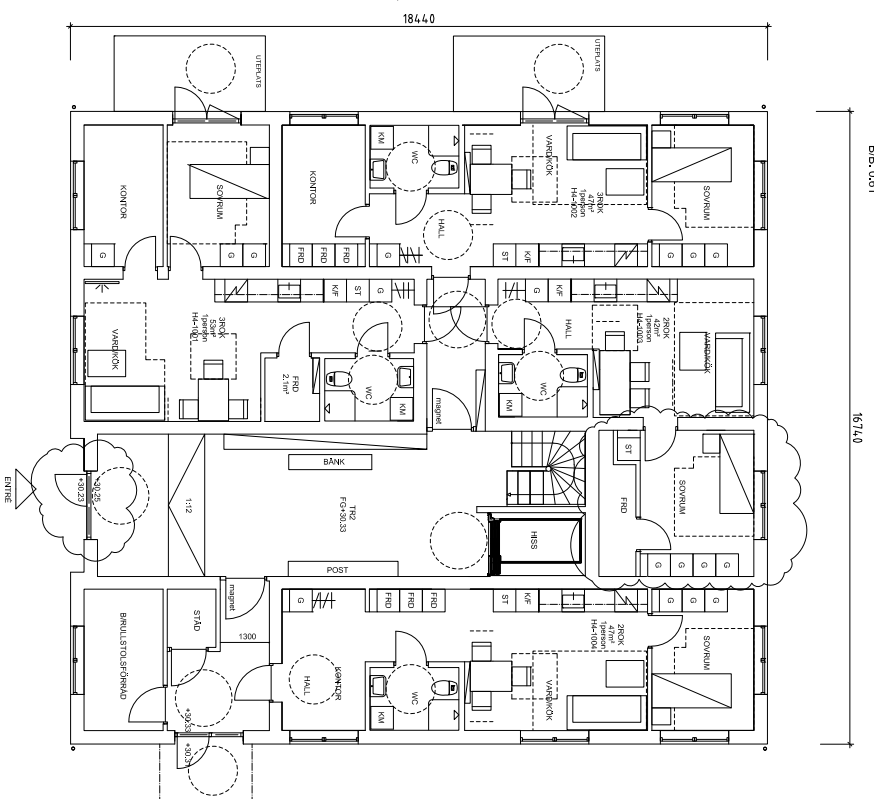


PLAN 11-15 NORMALPLAN


BTAC309m²
BOA: 292m²
BB: 0,78

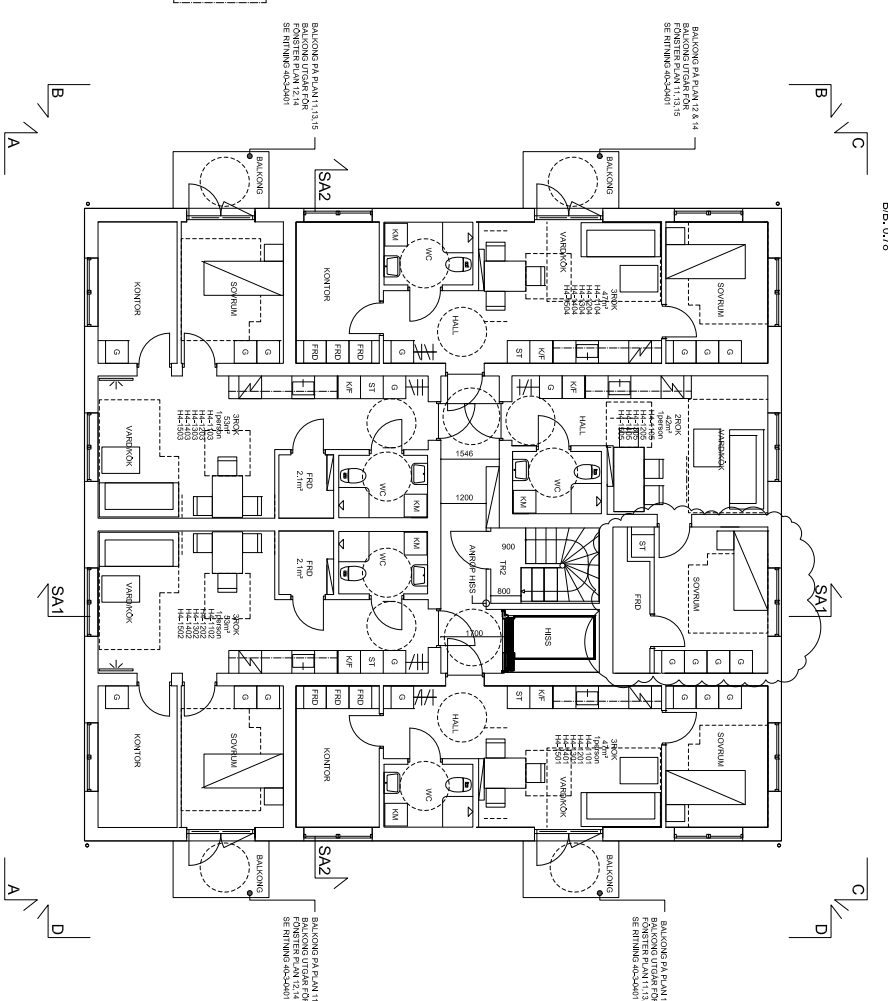

PLAN 16 - TAKPLAN

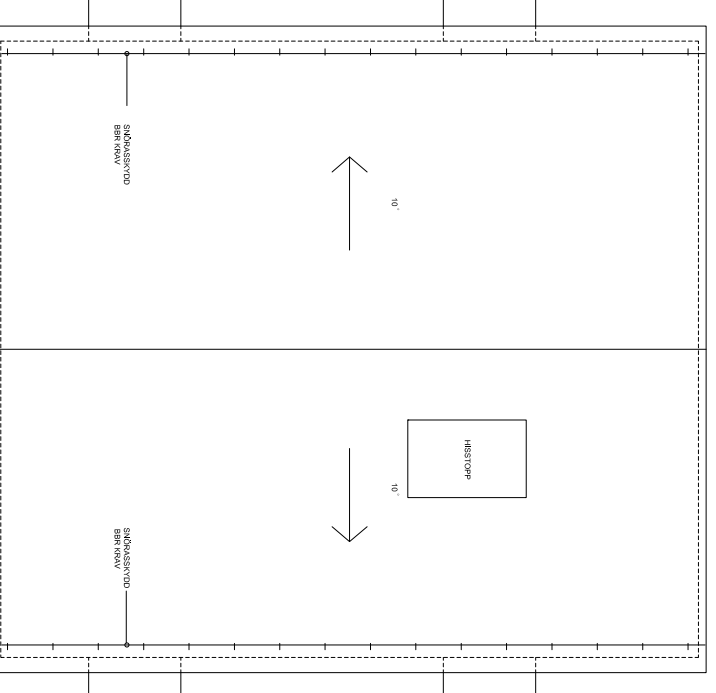

HUS 4
BT:A: 1885m²
BOA: 1399m²
BB: 0,75
3ROK -47m²
2ROK -47m²
3ROK -47m²
3ROK -53m²
861 262
181 47
1181 517
1181 583
2381

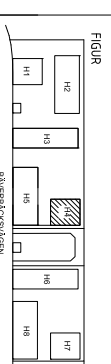

BYGGÖVSHANDLING

XXXX
TYRESOKOMMUN

SAMKONSULT
SPG
SAMKONSULT PROJEKT ANSÖ

A. SAMKONSULT AB Charlottenlund
SPG: ANSÖKAN
DATUM: 2023-11-29
HÄNDESKRIFVARE: H.MÜNDE
H.MÜNDE

2023-11-29
H.MÜNDE
BAVERBÄCKEN ETAPP 3

HUS 4
PLANER

SKALA: 1:100 (A1)
1:200 (A3)
NÄRME: A-4.0.1-0410
BET



0 1 2 3
METER