




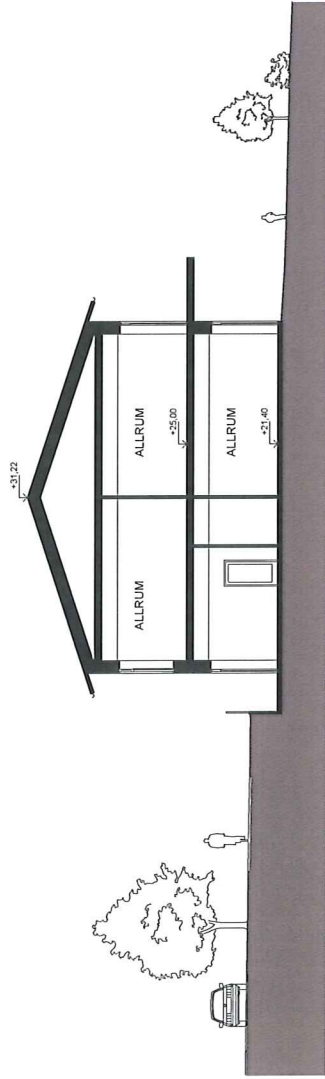

Sektion C-C
1:200

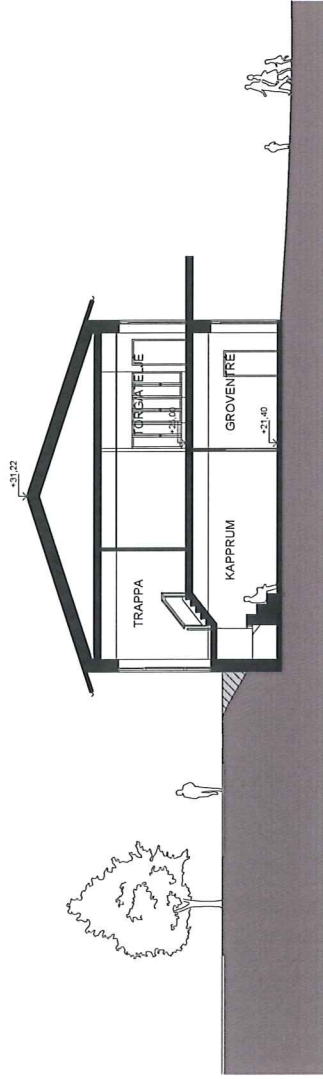

Sektion B-B
1:200

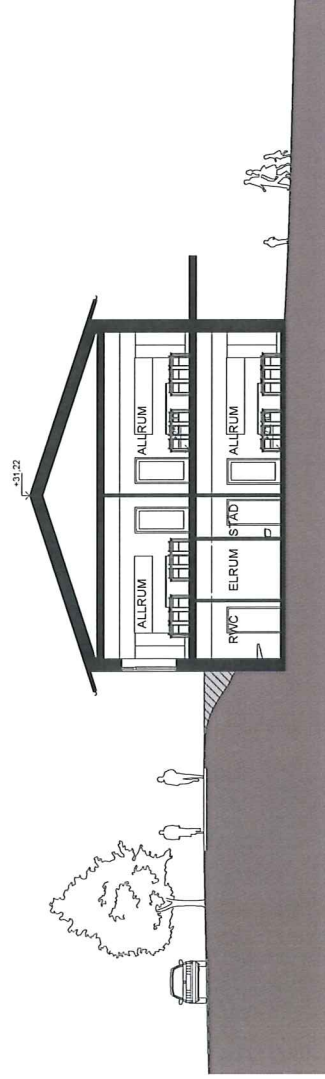

Sektion A-A
1:200



SKALA 1:200

