

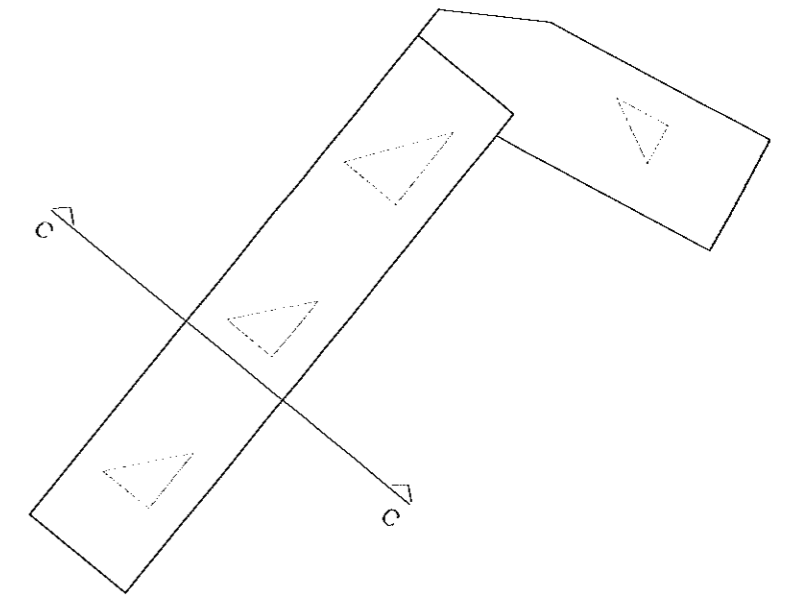


SEKTION C-C

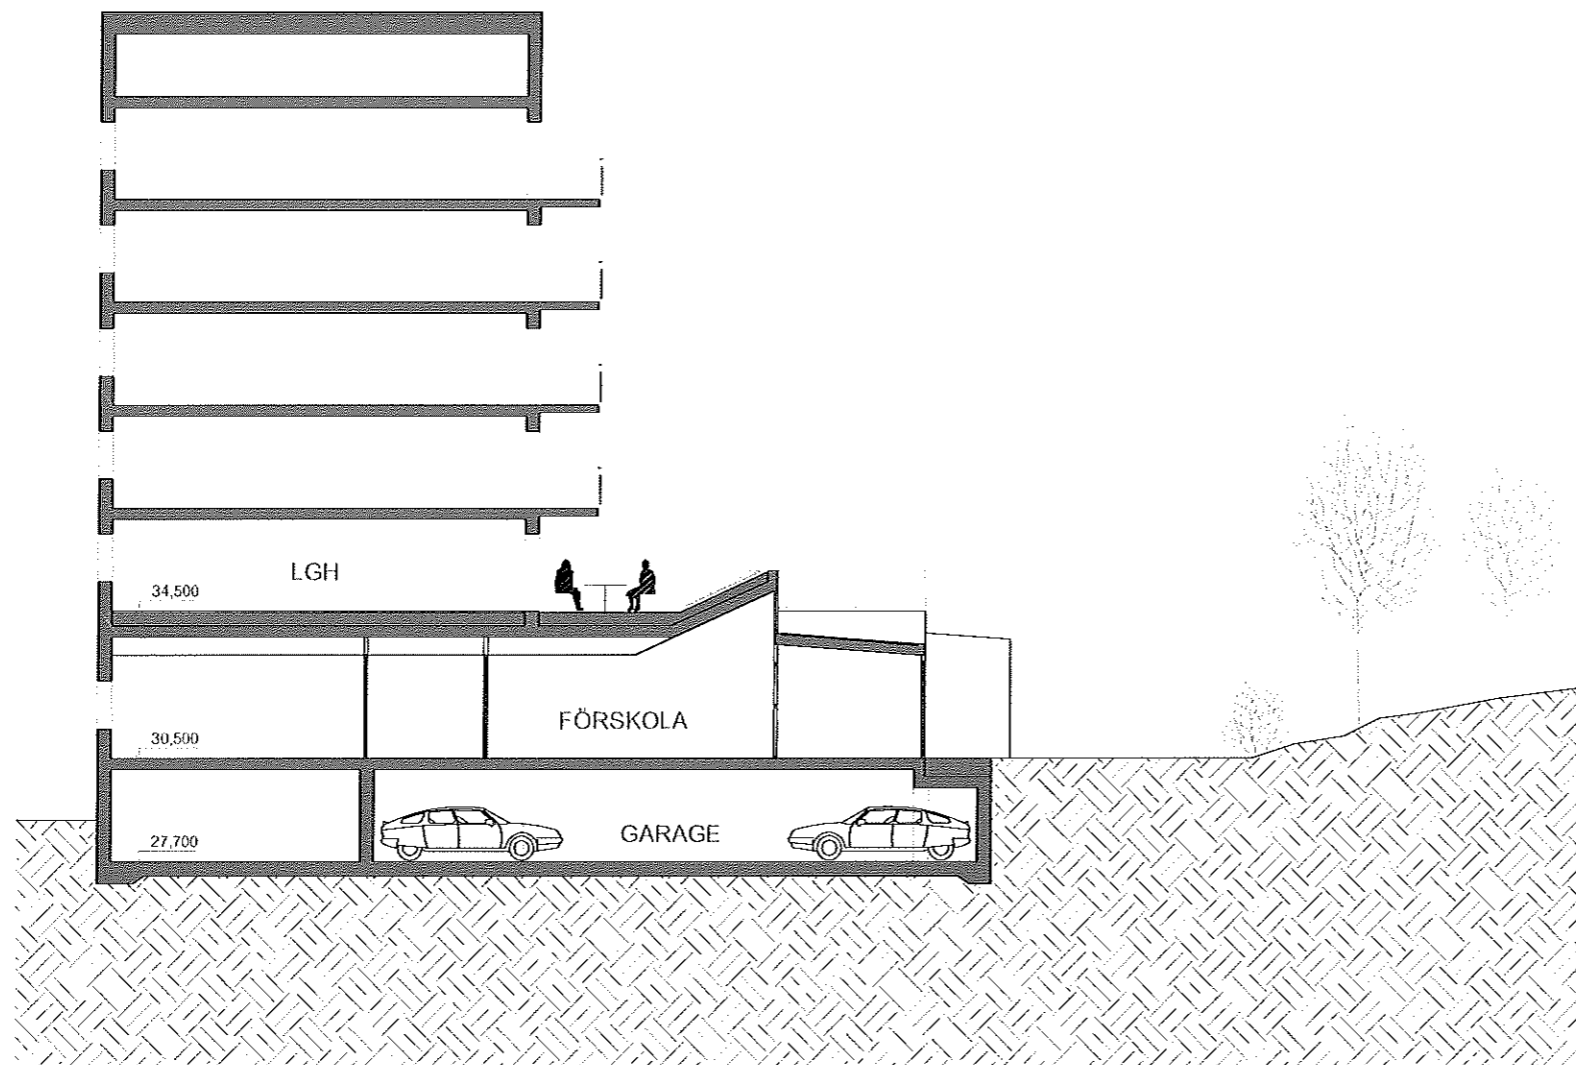

FÖRHANDSKOPIA

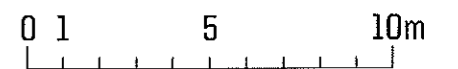

ARGO ARKITEKTER  
Repslagargatan 11  
118 46 Stockholm  
Tel. 08 - 20 85 40  
www.argoarkitekter.se



SKISS

PROJEKT  
Kv. Medlemmen

PROJEKT  
SEKTION

DATE: 2014-02-02 PROJECT NUMBER: 130001

SCALE: 1:200 A3 DRAWING NUMBER: 01