


YTOR FÖRSKOLA:

BTA: 950 kvm
LOA: 896 kvm
P-PLATSER: 15 st


SITUATIONSPLAN - 1:500

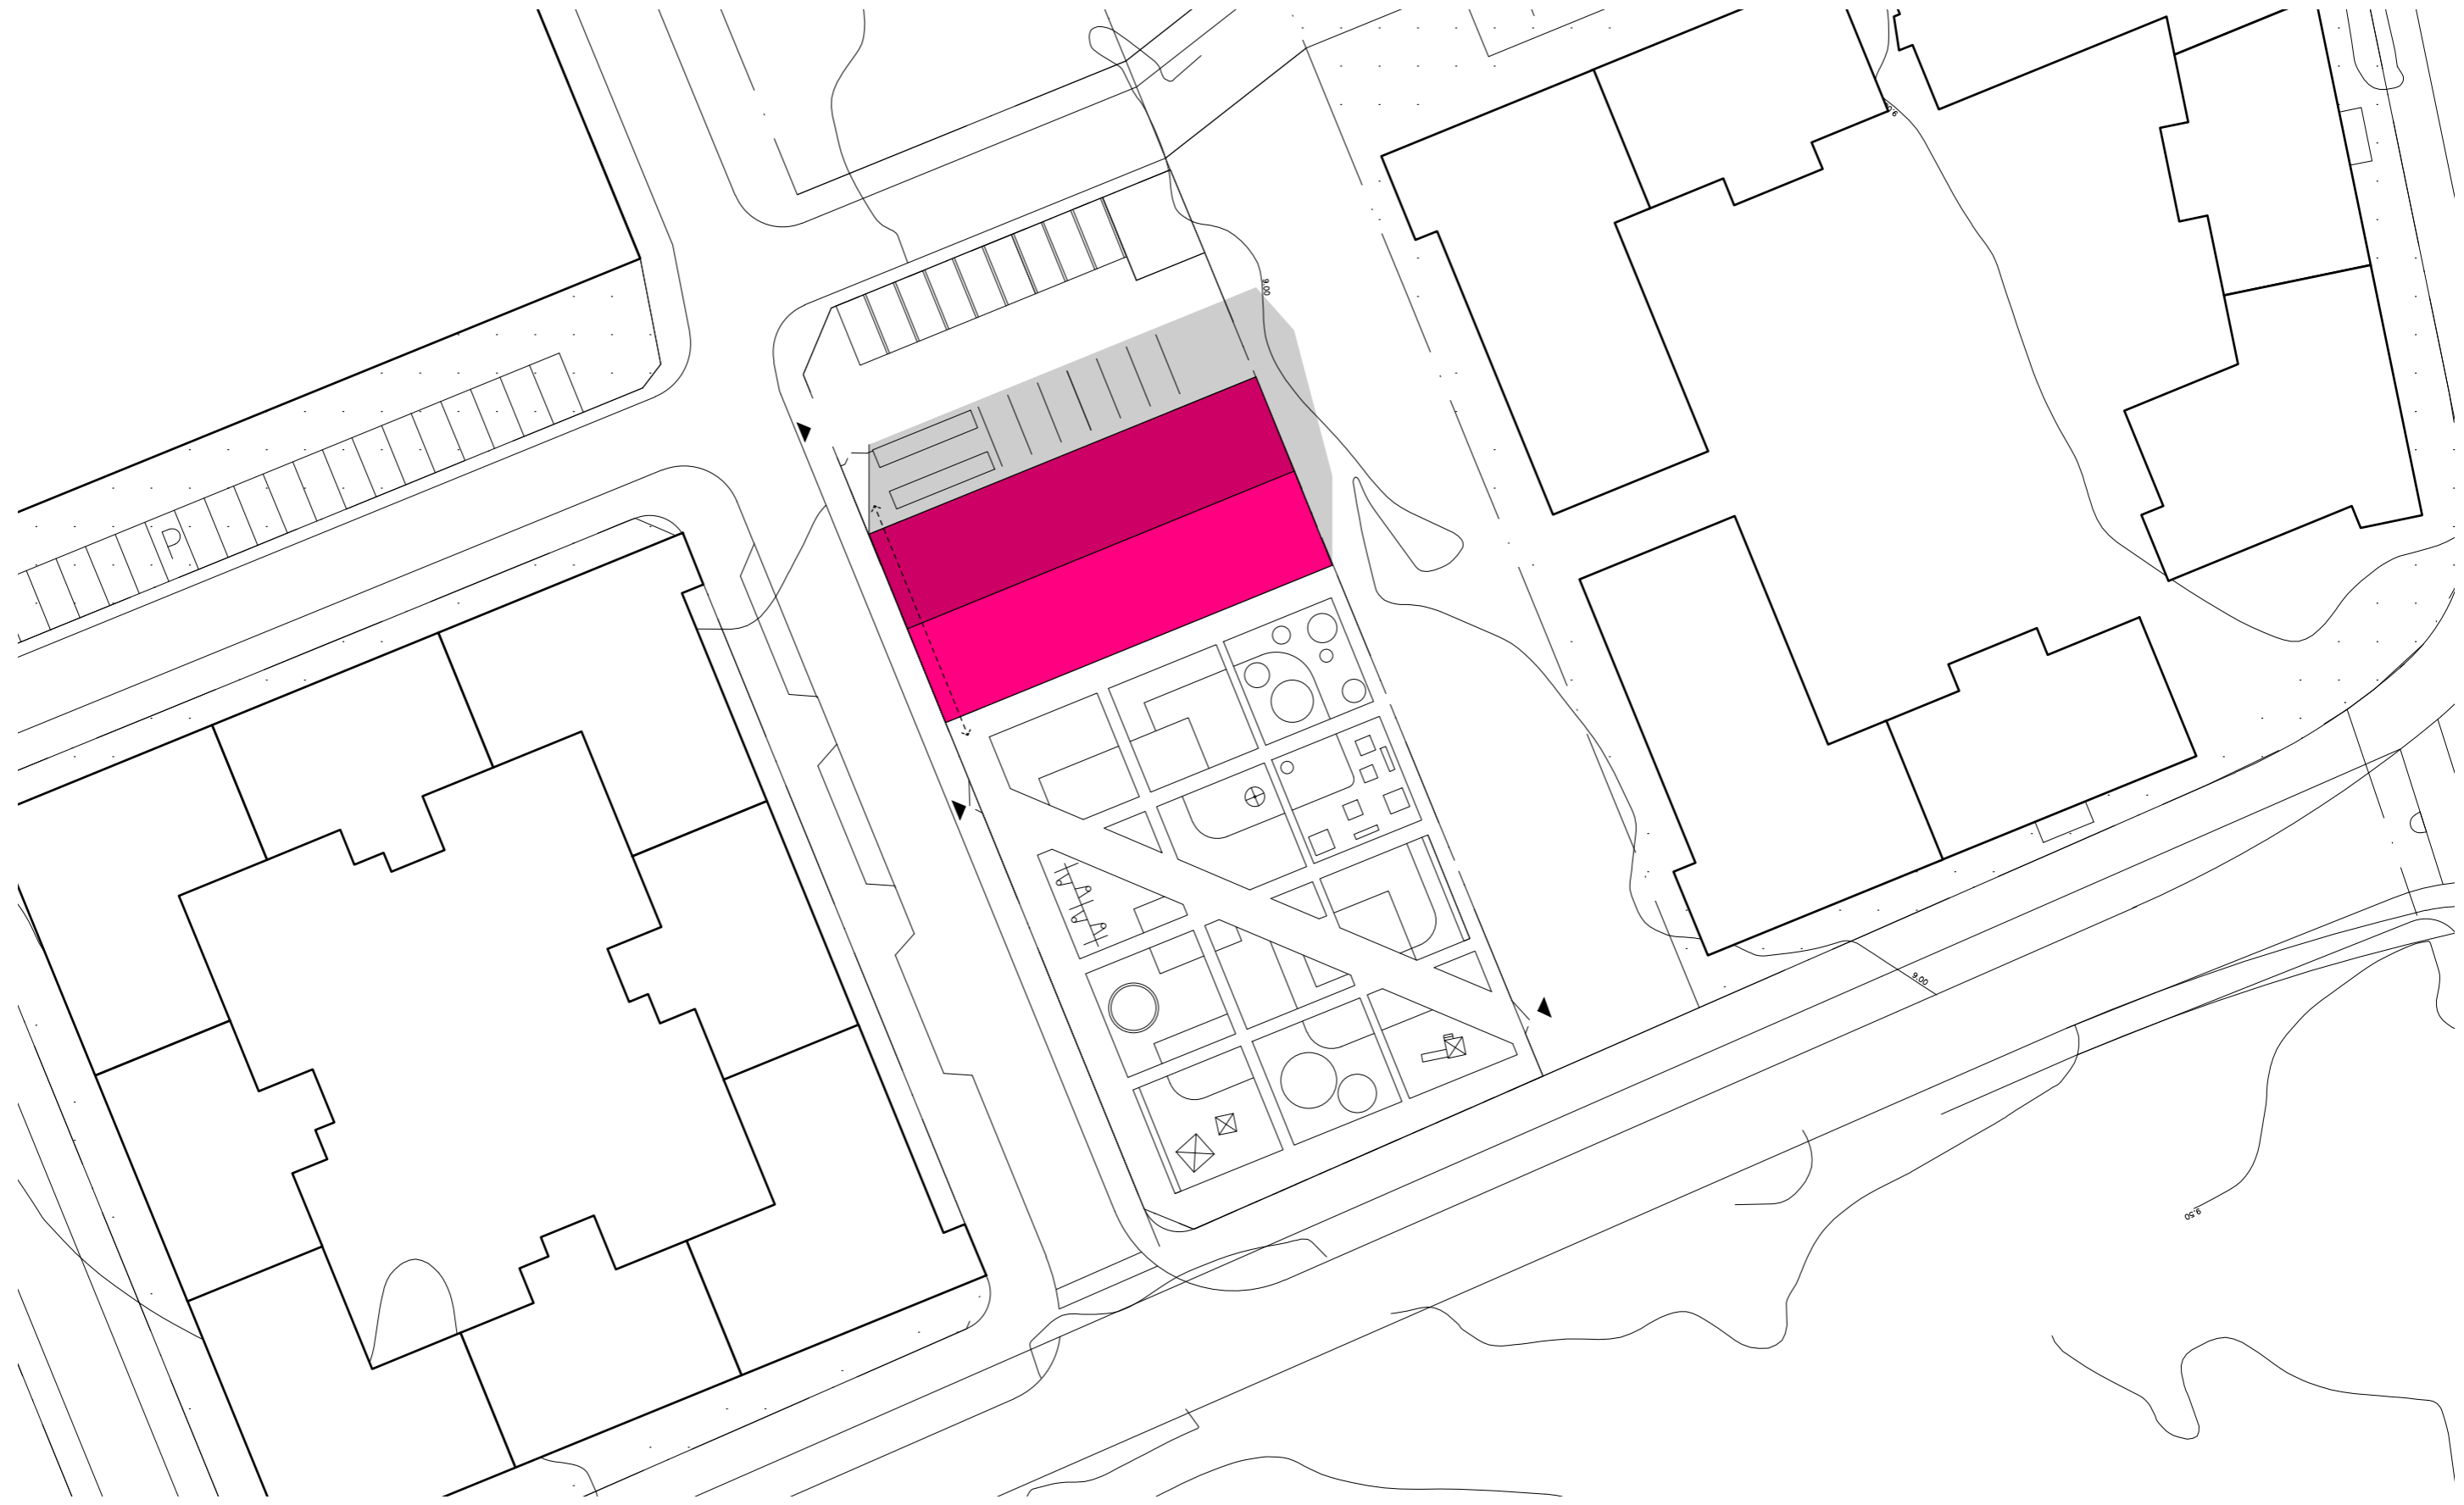

UTEMILJÖ - 1:250



PLAN 1 - 1:100

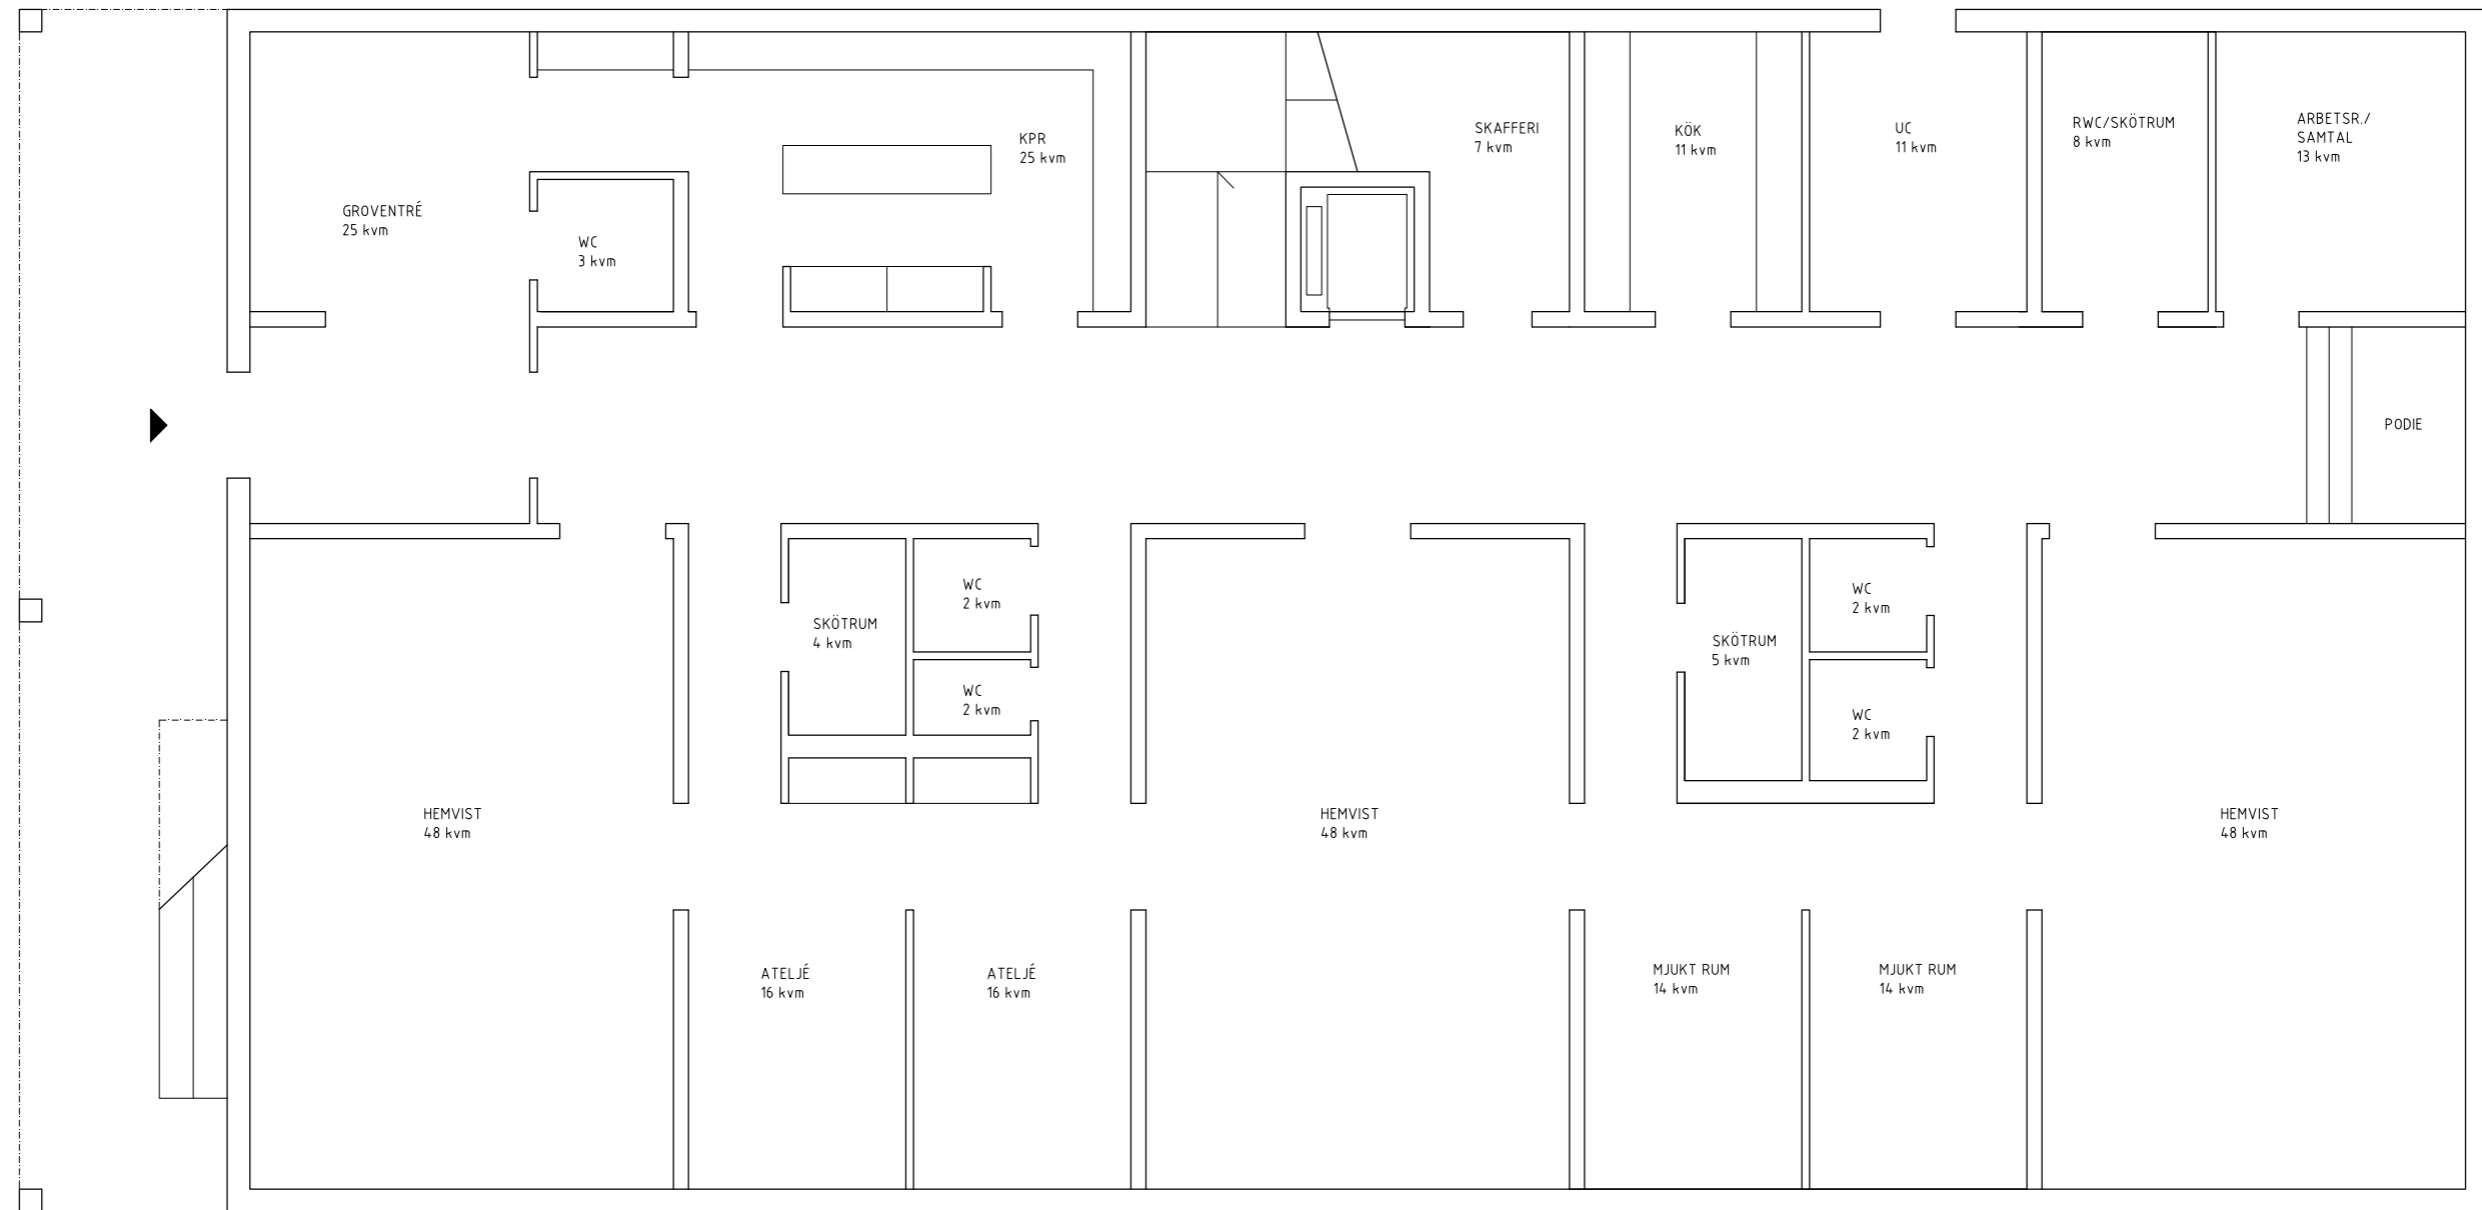

PLAN 2 - 1:100

