




LASTFAR

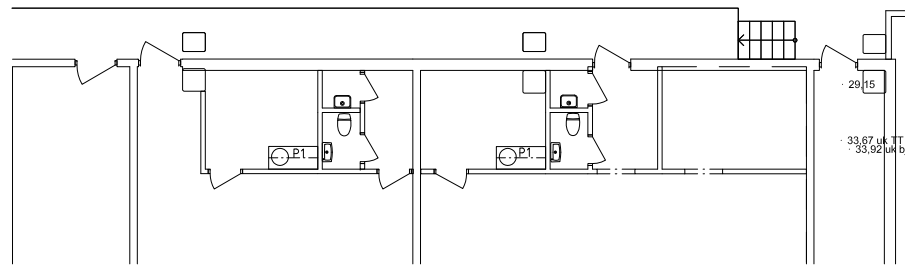

Cellar (01)

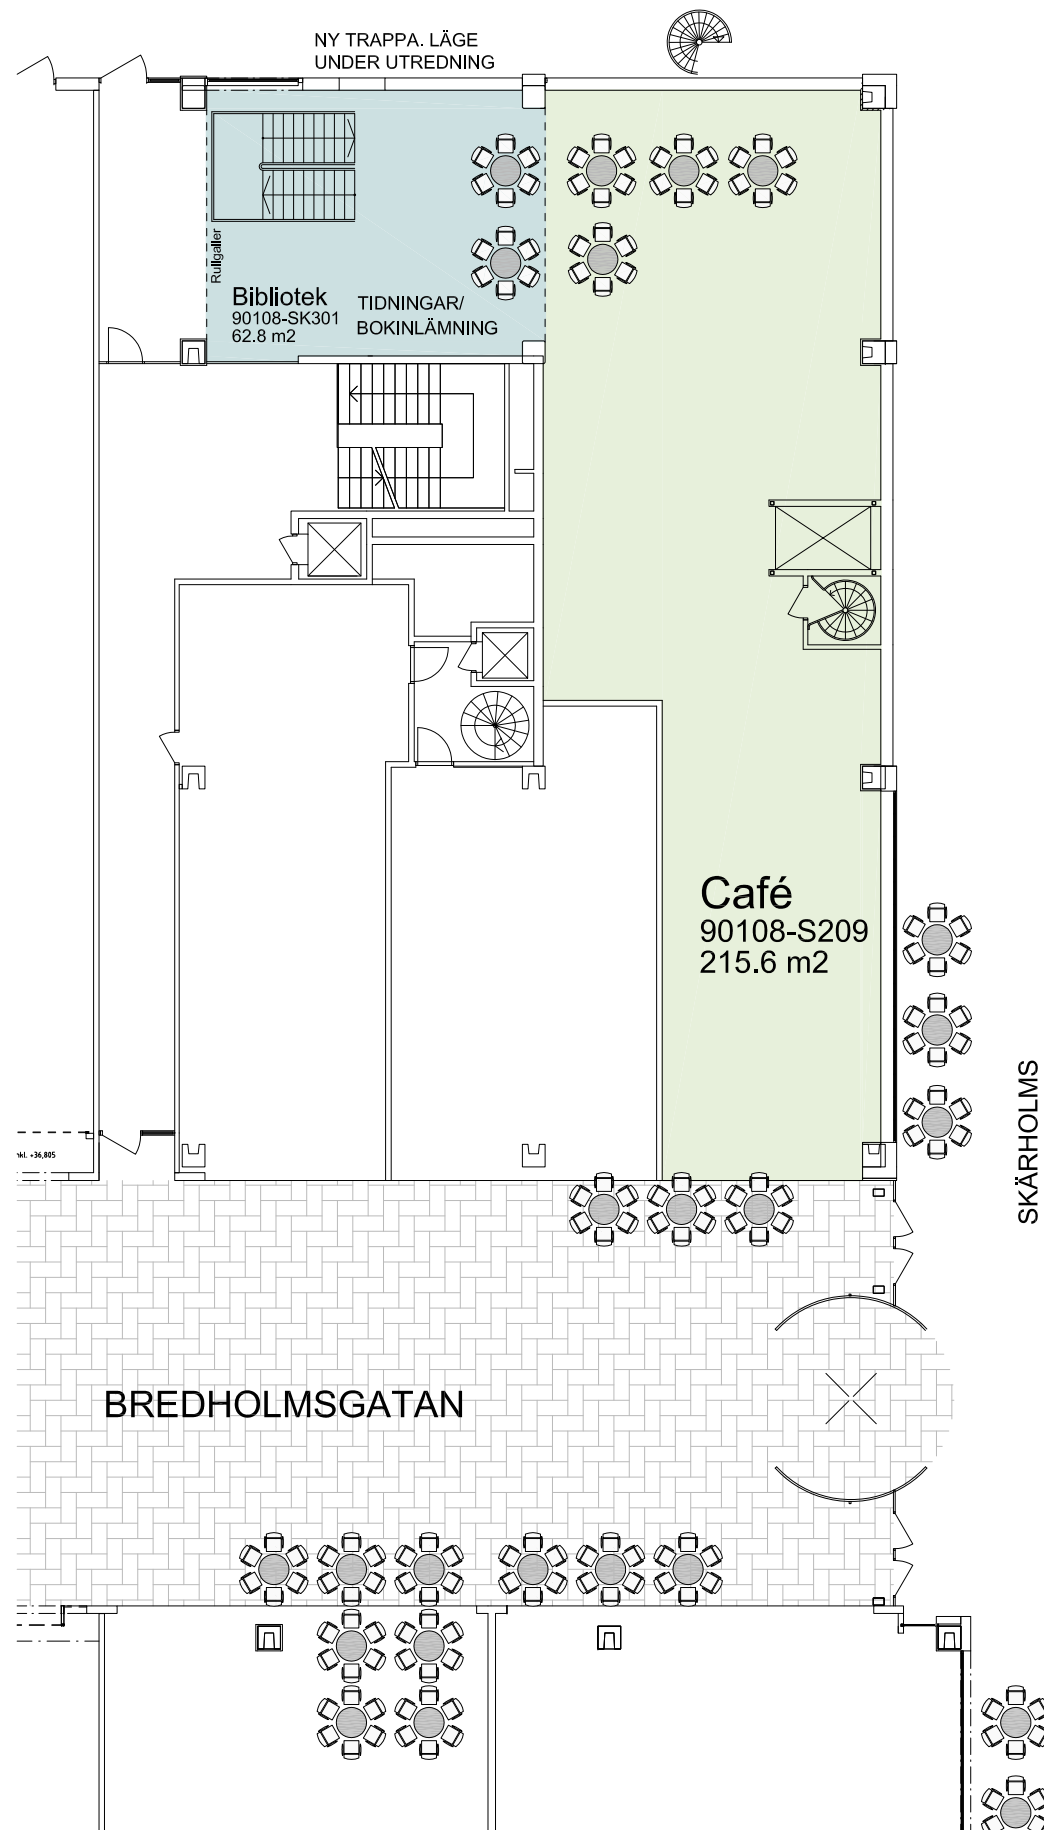

Ground fl (02)

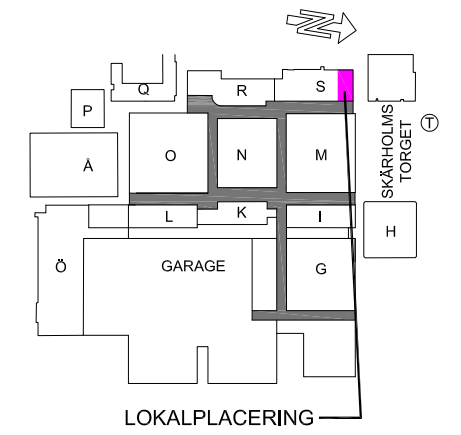


GROSVENOR
 0 2 4 6 8 10m
SKHLM
 SKÄRHOLMEN CENTRUM
CAFÉ S209
 Unit: 90108-S209 Level: Ground fl (02)
 Scale: 1:200@A3 Date: 2016.05.15