



 = ej strukturella ombyggnationer (nedmontering/montering fast inredning, ytshikt)

 = strukturella ombyggnationer (väggar, brandceller osv)

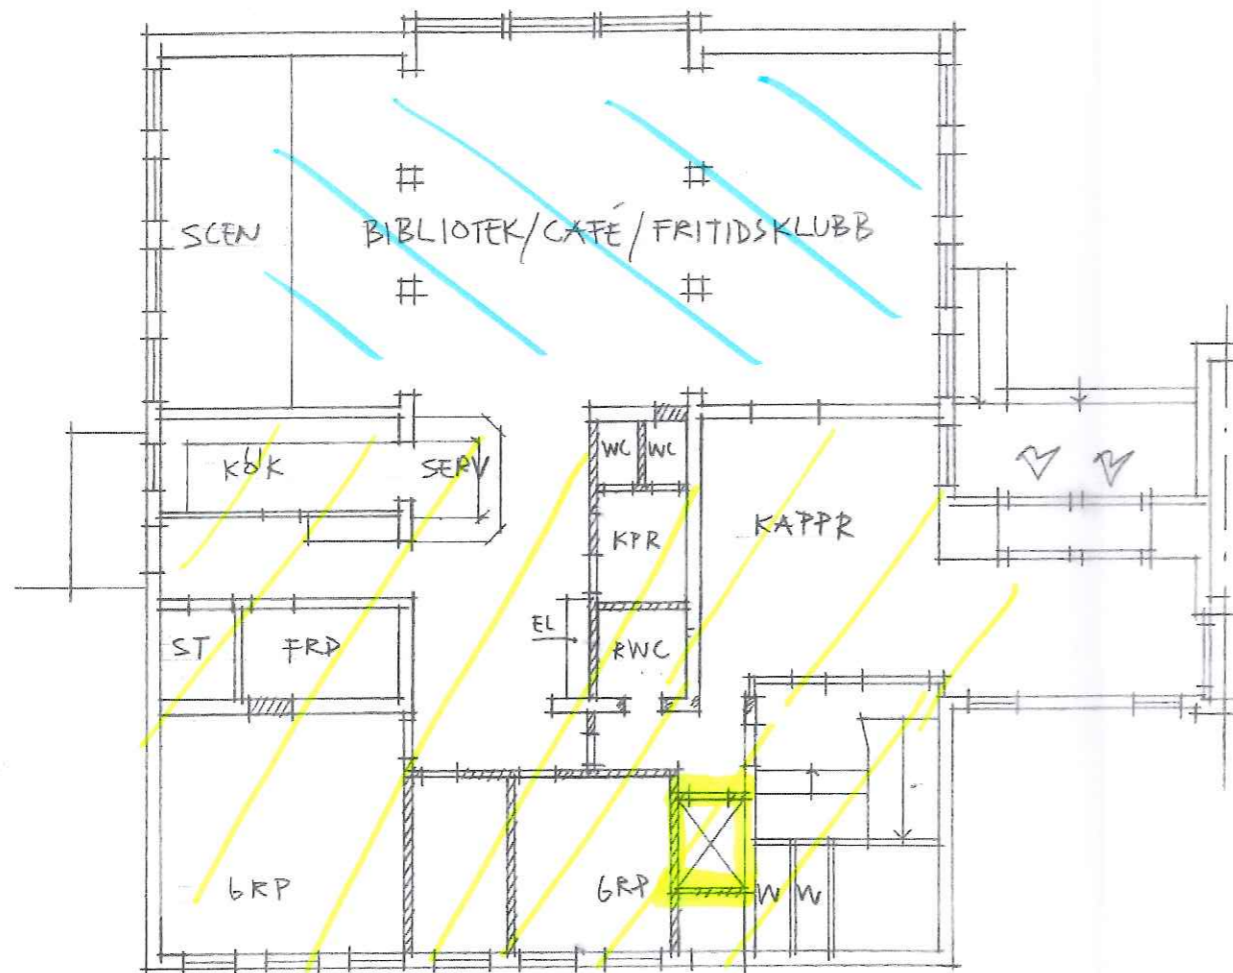

ENTRÉPLAN

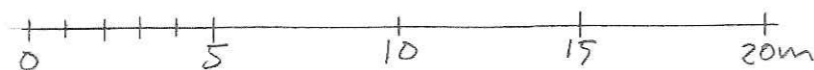


BÄCKAHAGENS SKOLA

PROGRAMSKISS


HUS A SKALA 1:200

REV 16.06.10 / 2016.04.22

LILJEWALL arkitekter ab

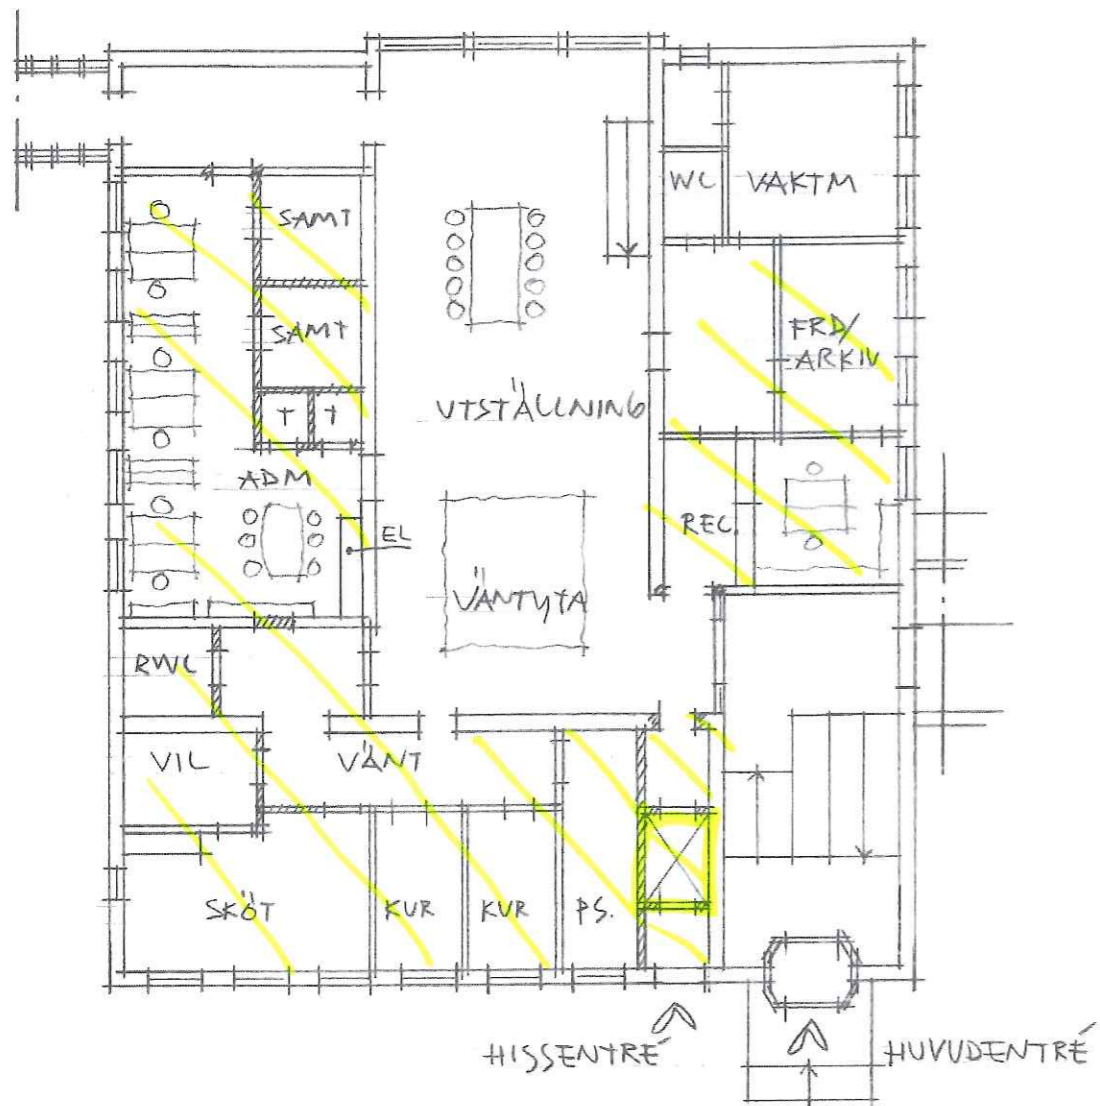

PLAN 1 TR

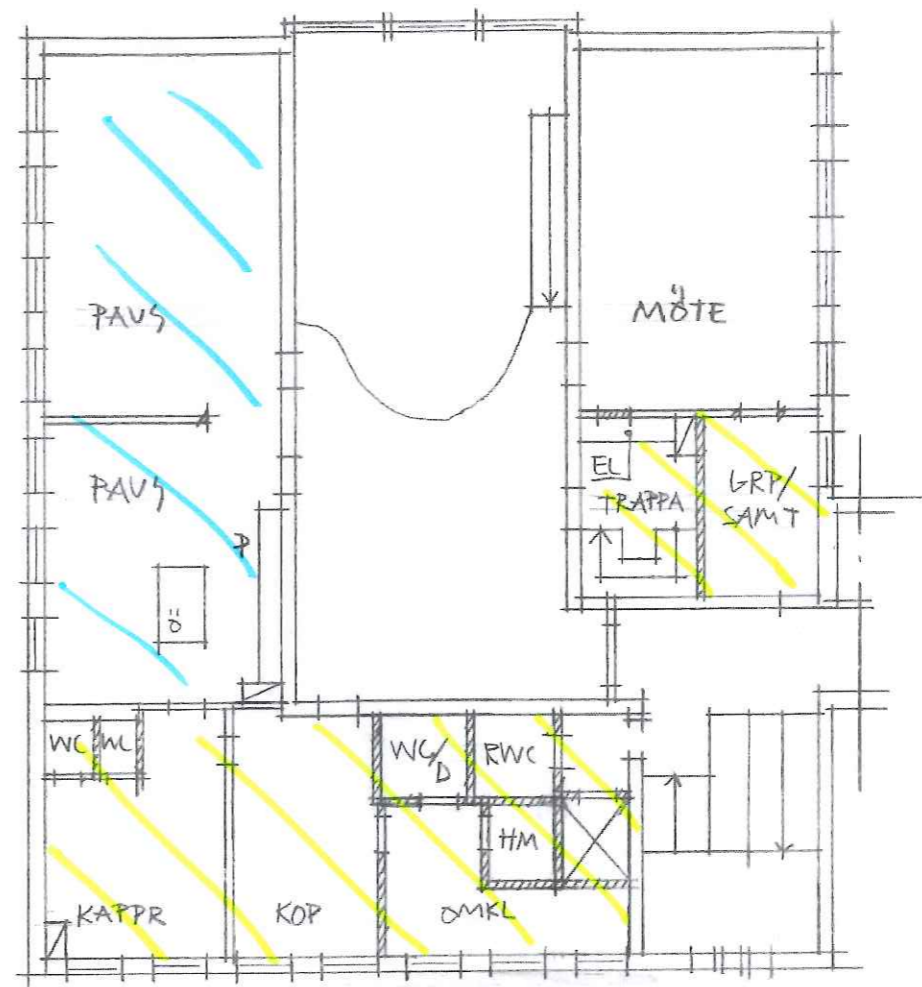

PLAN 2 TR


BÄCKAHAGENS SKOLA

PROGRAMSKISS

HUS A SKALA 1:200


REV 16.06.10 / 2016.04.22

LILJEWALL arkitekter ab

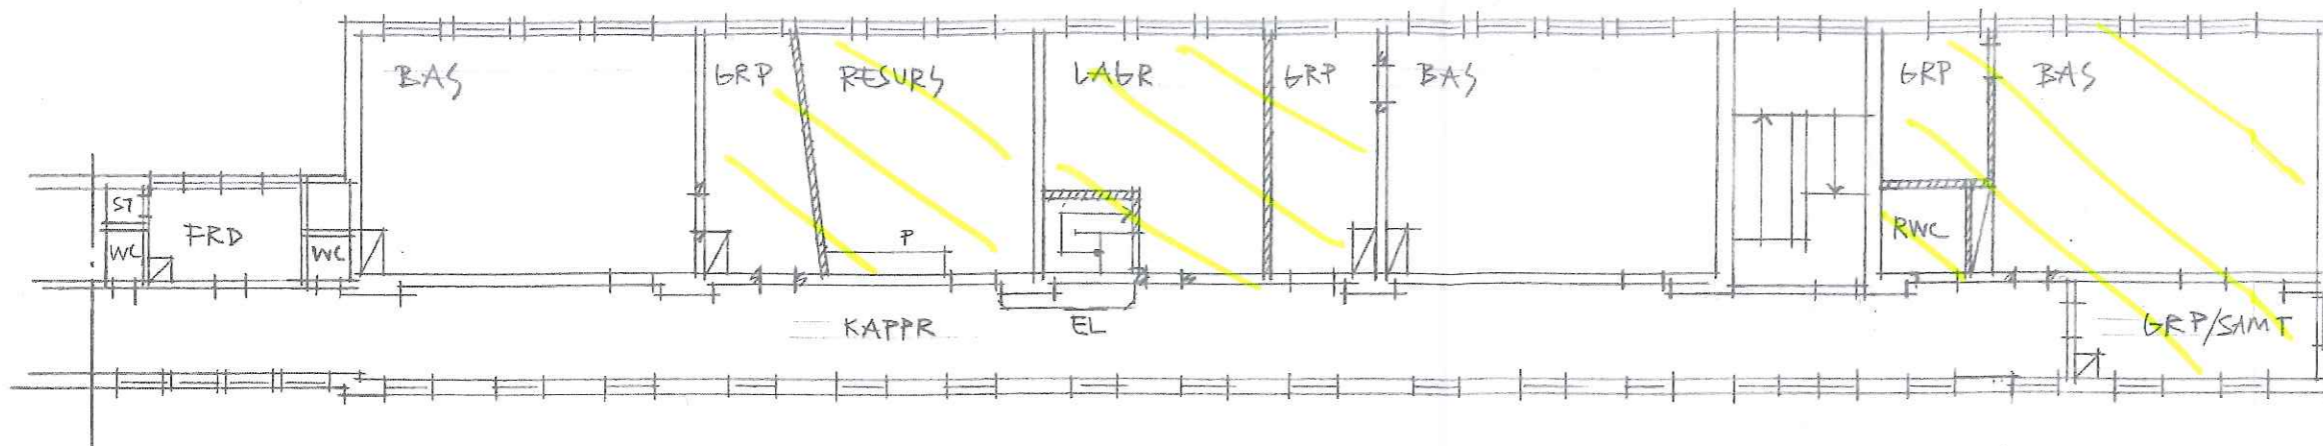


PLAN 2TR

1 LAB 7-9

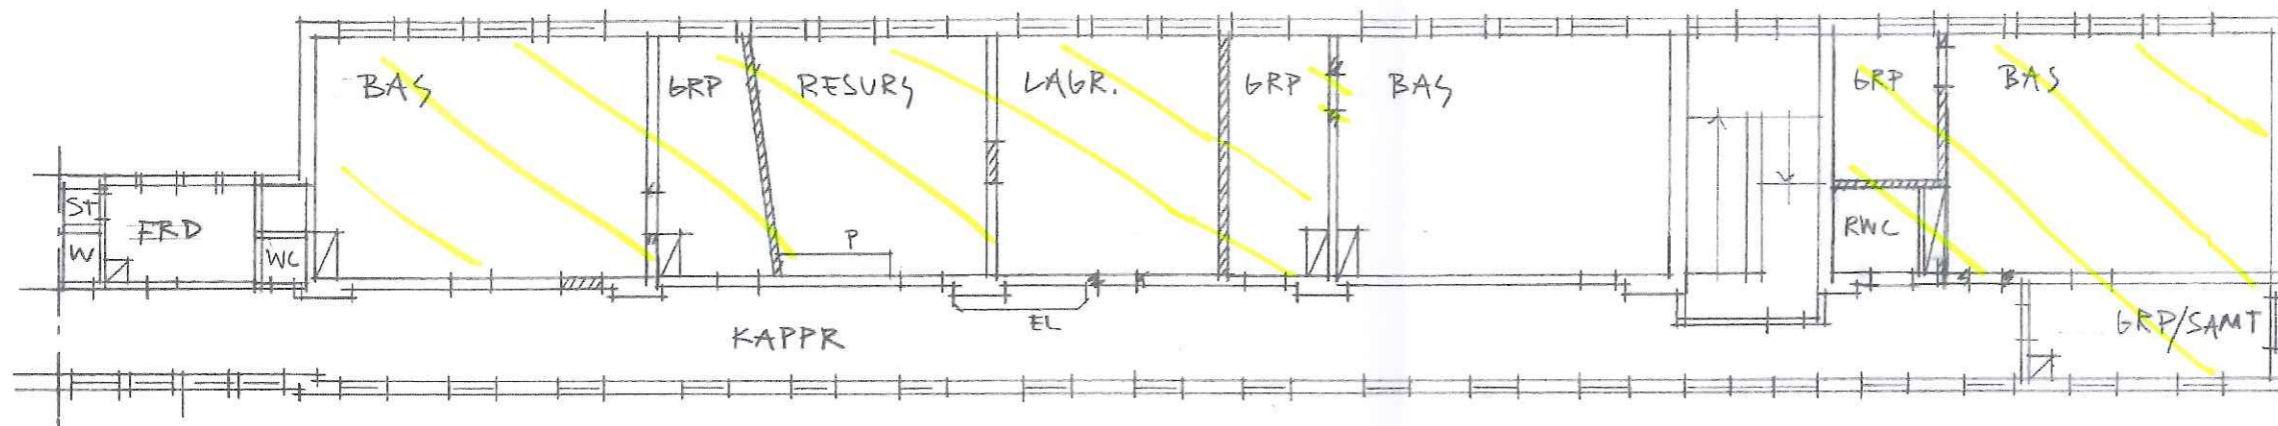


PLAN 1TR

1 LAB 7-9

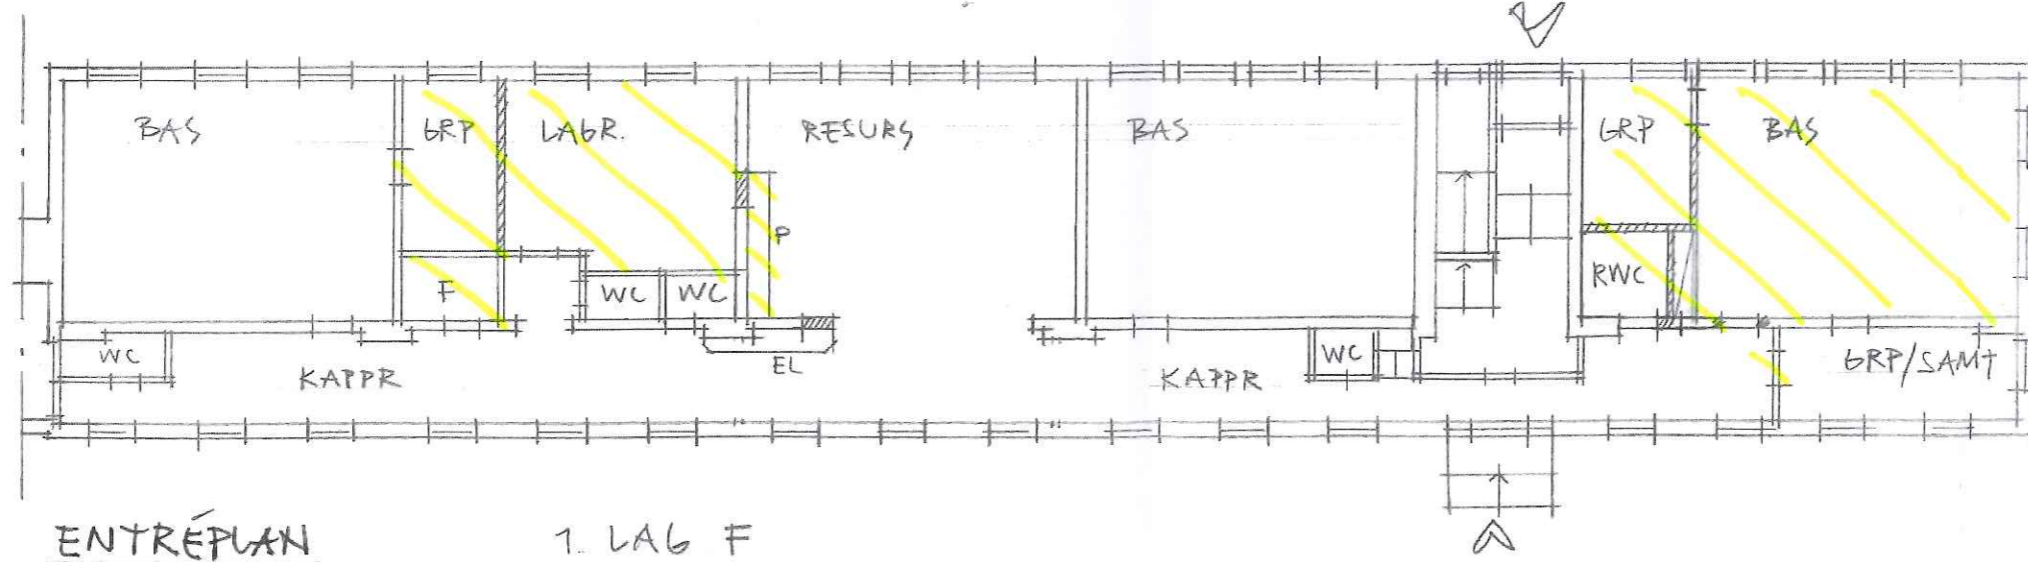

ENTRÉPLAN

1 LAB F

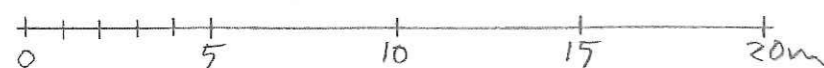

BÄCKAHAGENS SKOLA
PROGRAMSKISS
HUS B SKALA 1:200
 REV 16.06.10/2016.04.22
 LILJEWALL arkitekter ab


BÄCKAHAGENS SKOLA

PROGRAMSKISS


HUS C SKALA 1:200

REV 16.06.10 / 2016.04.22


LILJEWALL arkitekter ab

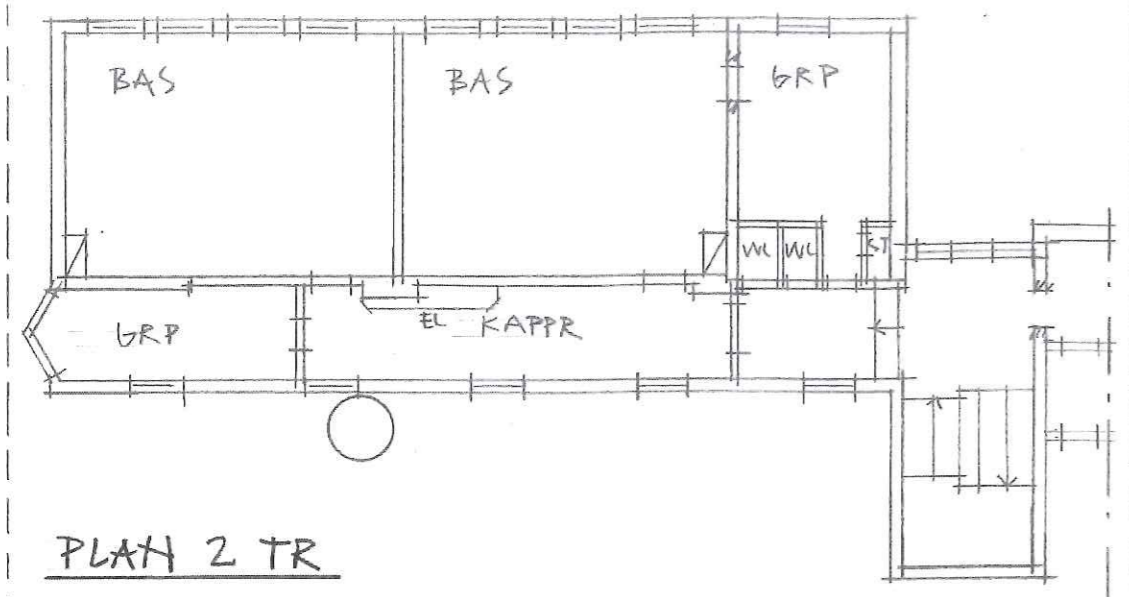


PLAN 2 TR

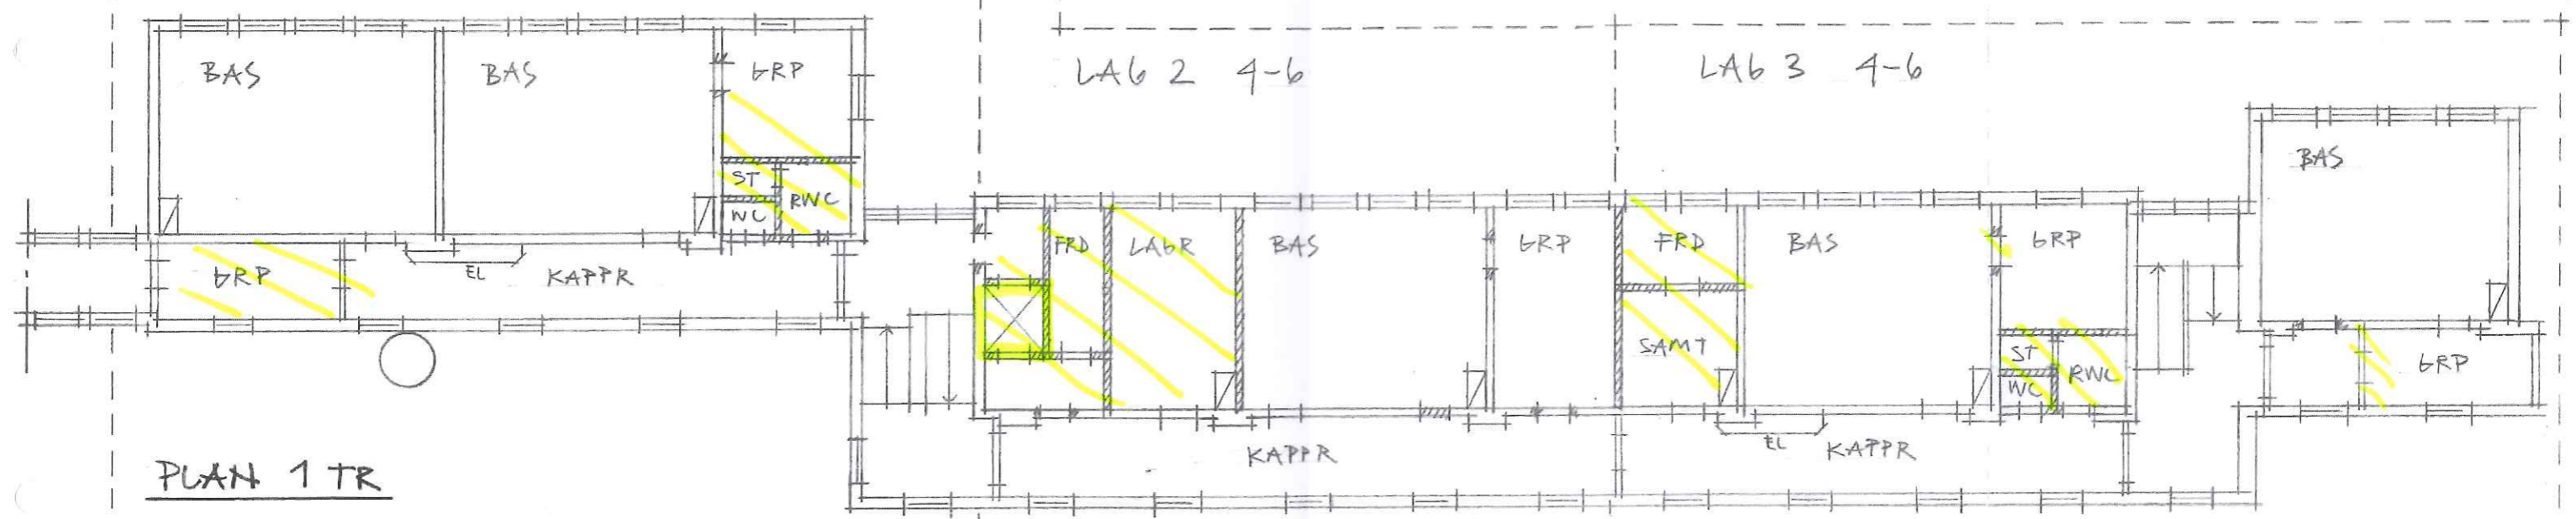


PLAN 1 TR

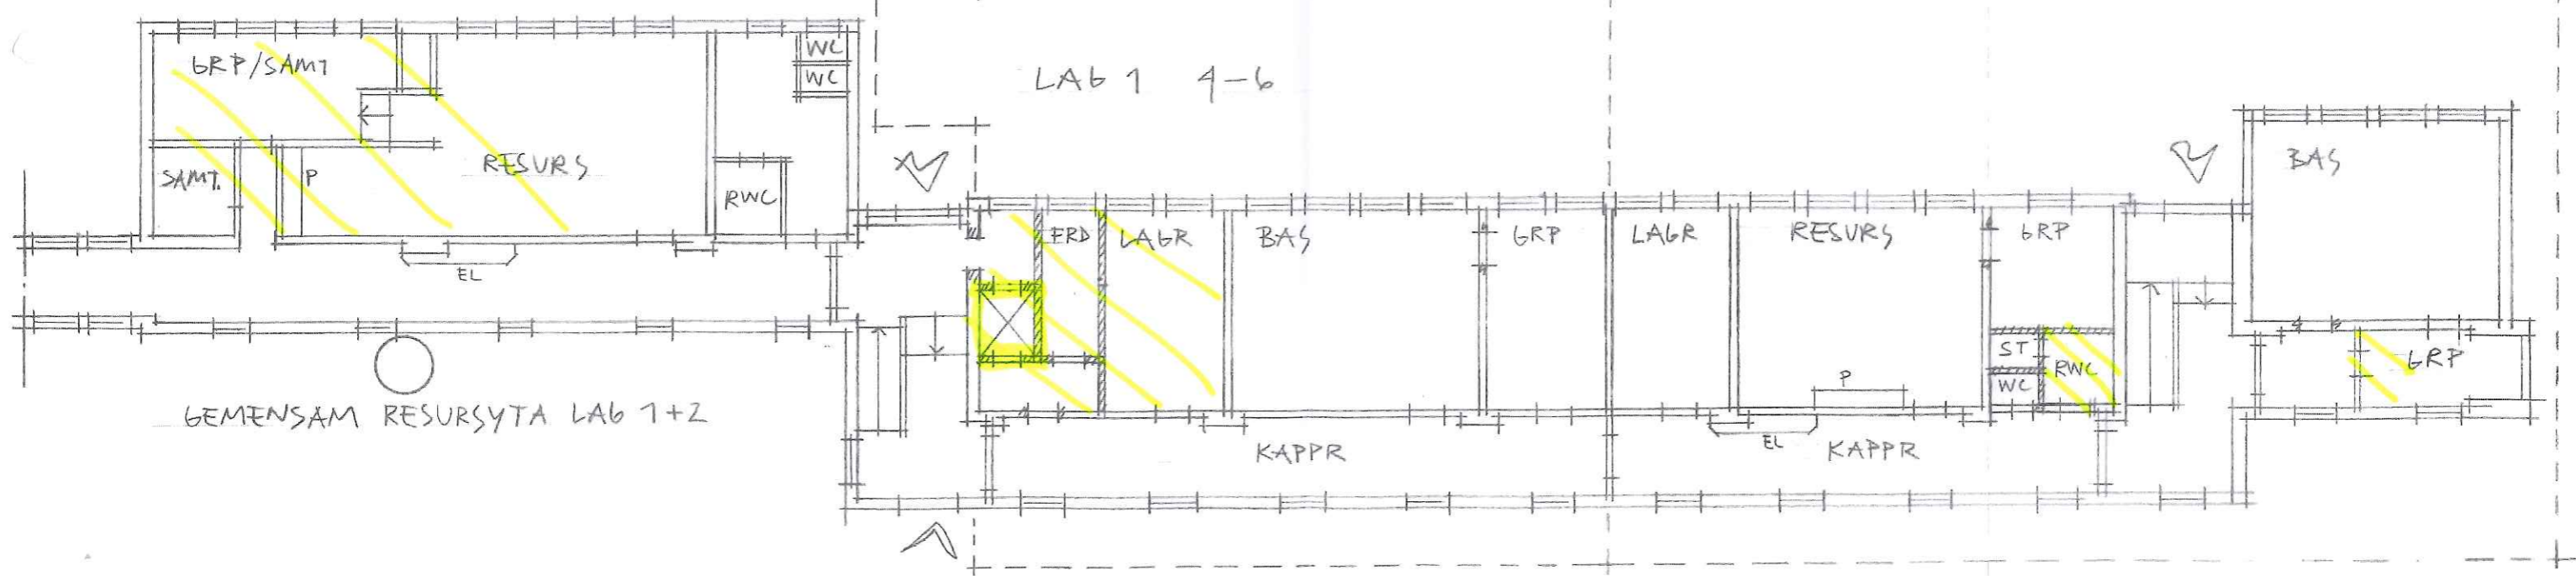


GEMENSAM RESURSYTA LAB 1+2

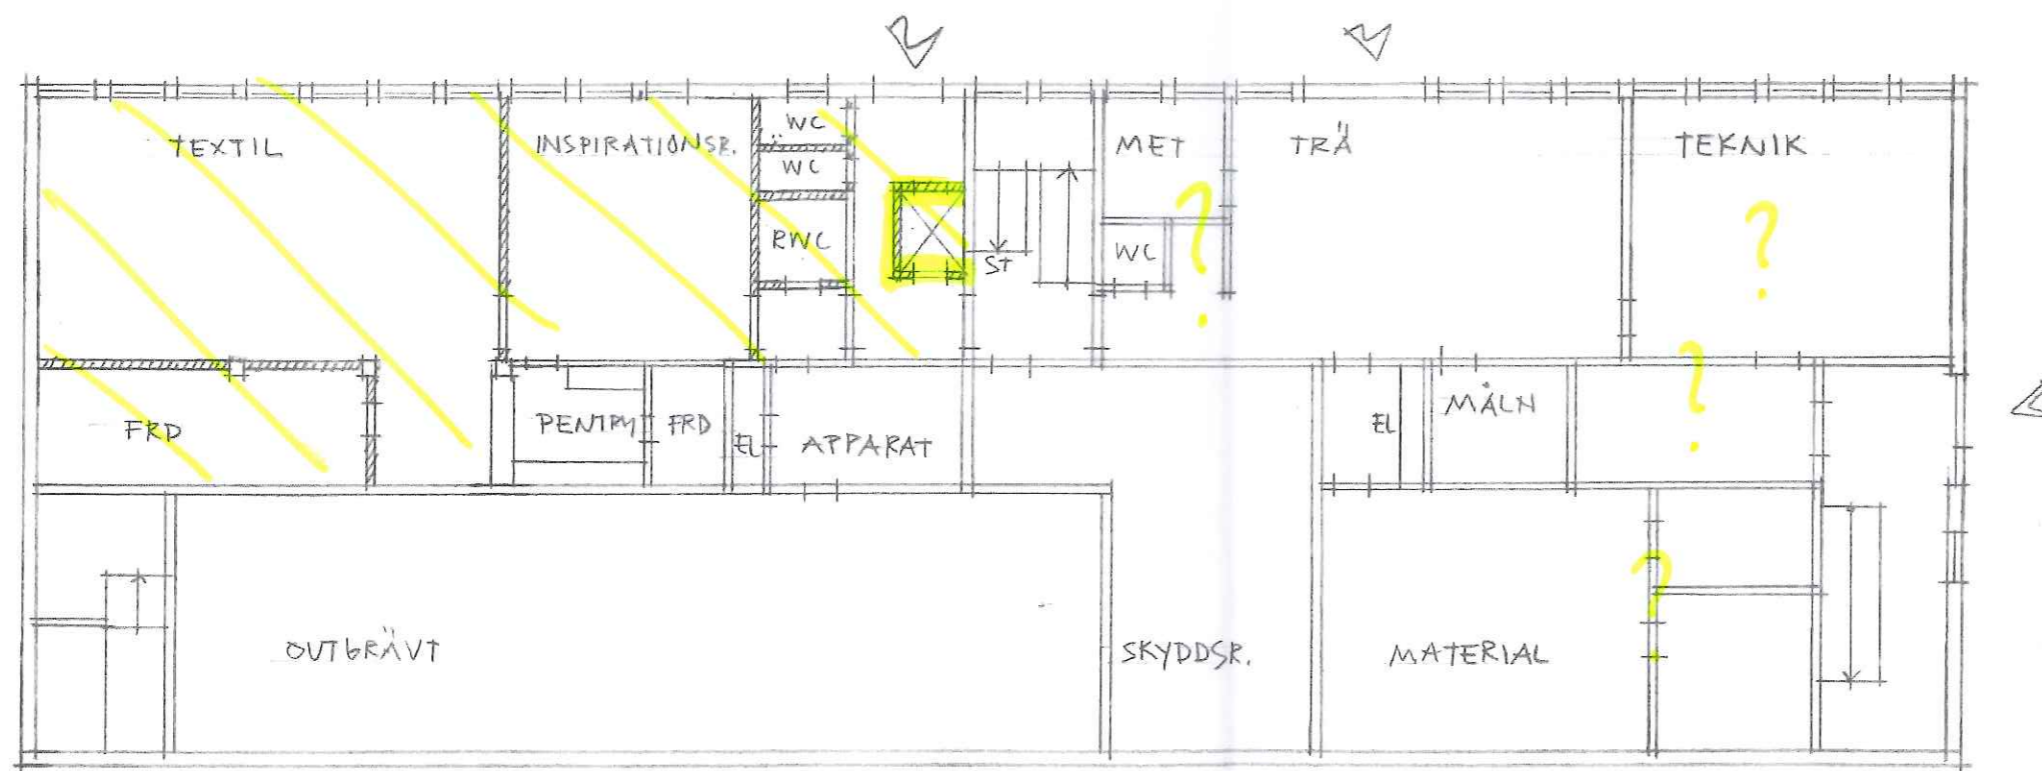


NEDRE PLAN

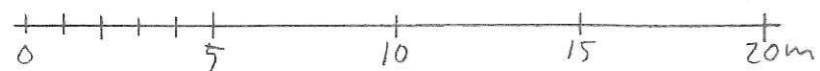

BÄCKAHAGENS SKOLA
 PROGRAMSKISS
 HUS D SKALA 1:200
 REV 16.06.10 / 2016.04.22
 LILJEWALL arkitekter ab

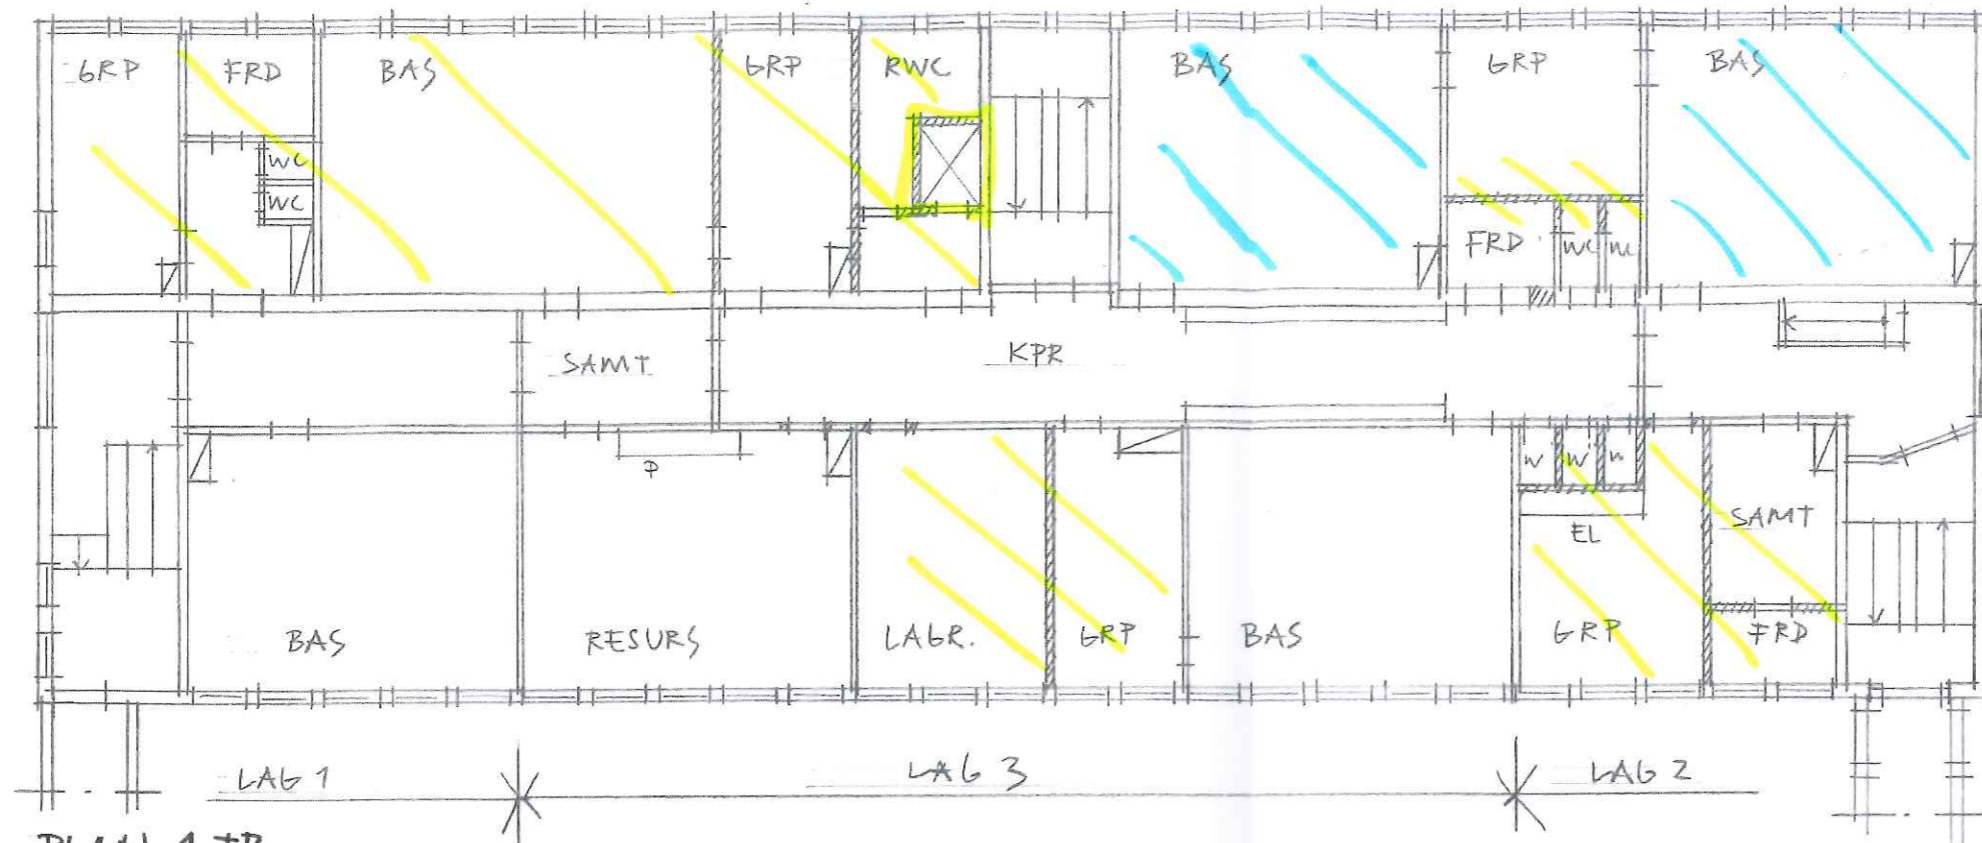


PLAN 1 TR

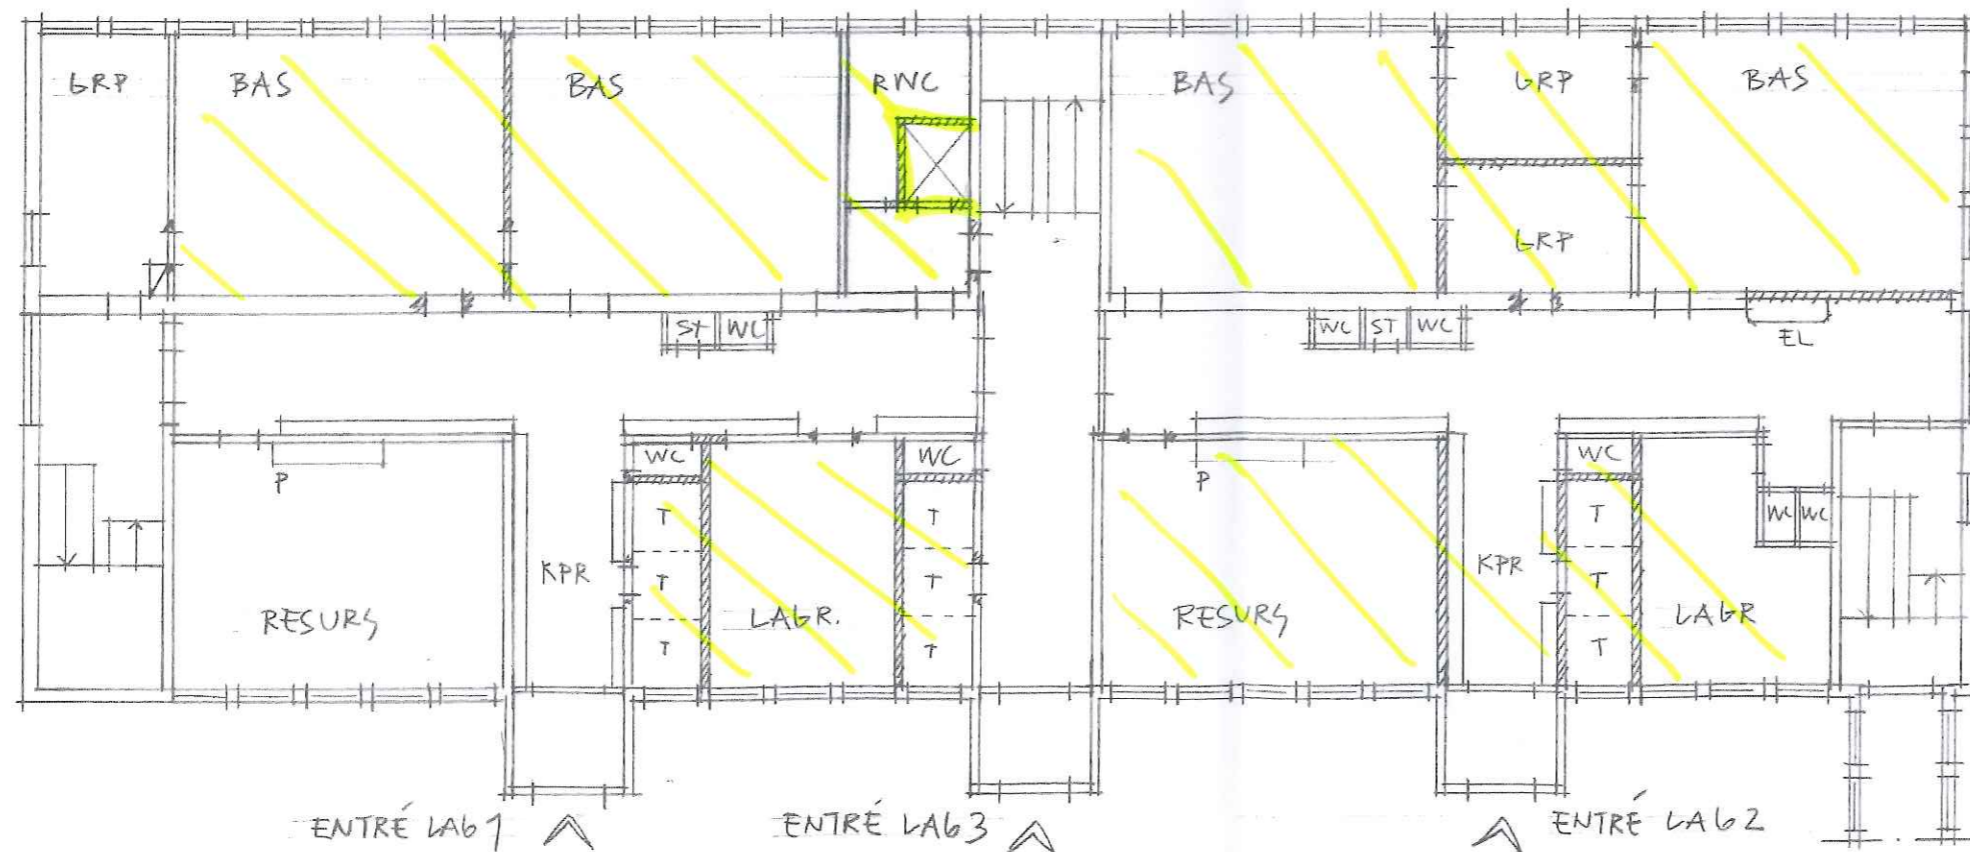

ENTRÉPLAN




BÄCKAHAGENS SKOLA
PROGRAMSKISS
HUS D SKALA 1:200
 REV 16.06.10 / 2016.04.22
 LILJEWALL arkitekter ab

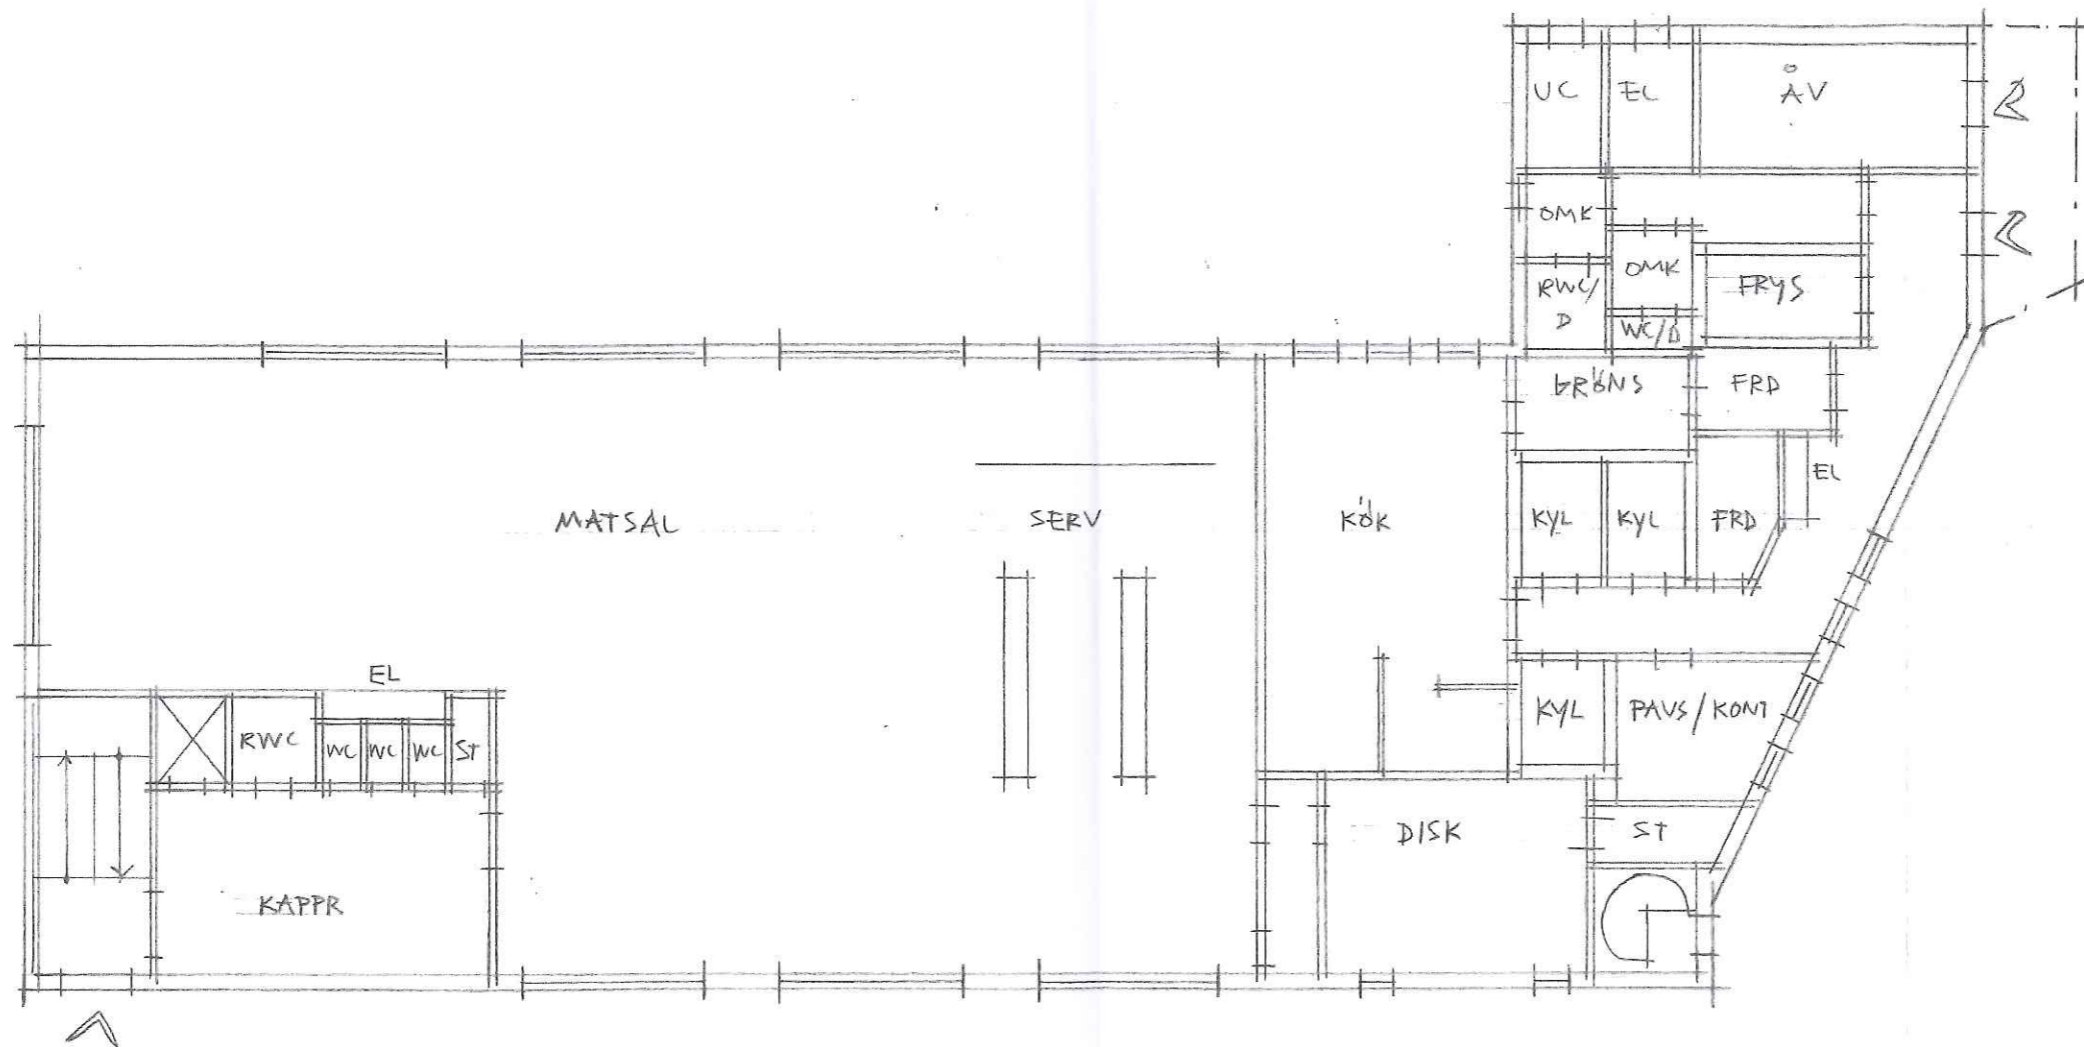


ENTRÉPLAN



BÄCKAHAGENS SKOLA
PROGRAMSKISS
 HUS H SKALA 1:200
 2016.06.10
 LILJEWALL arkitekter ab

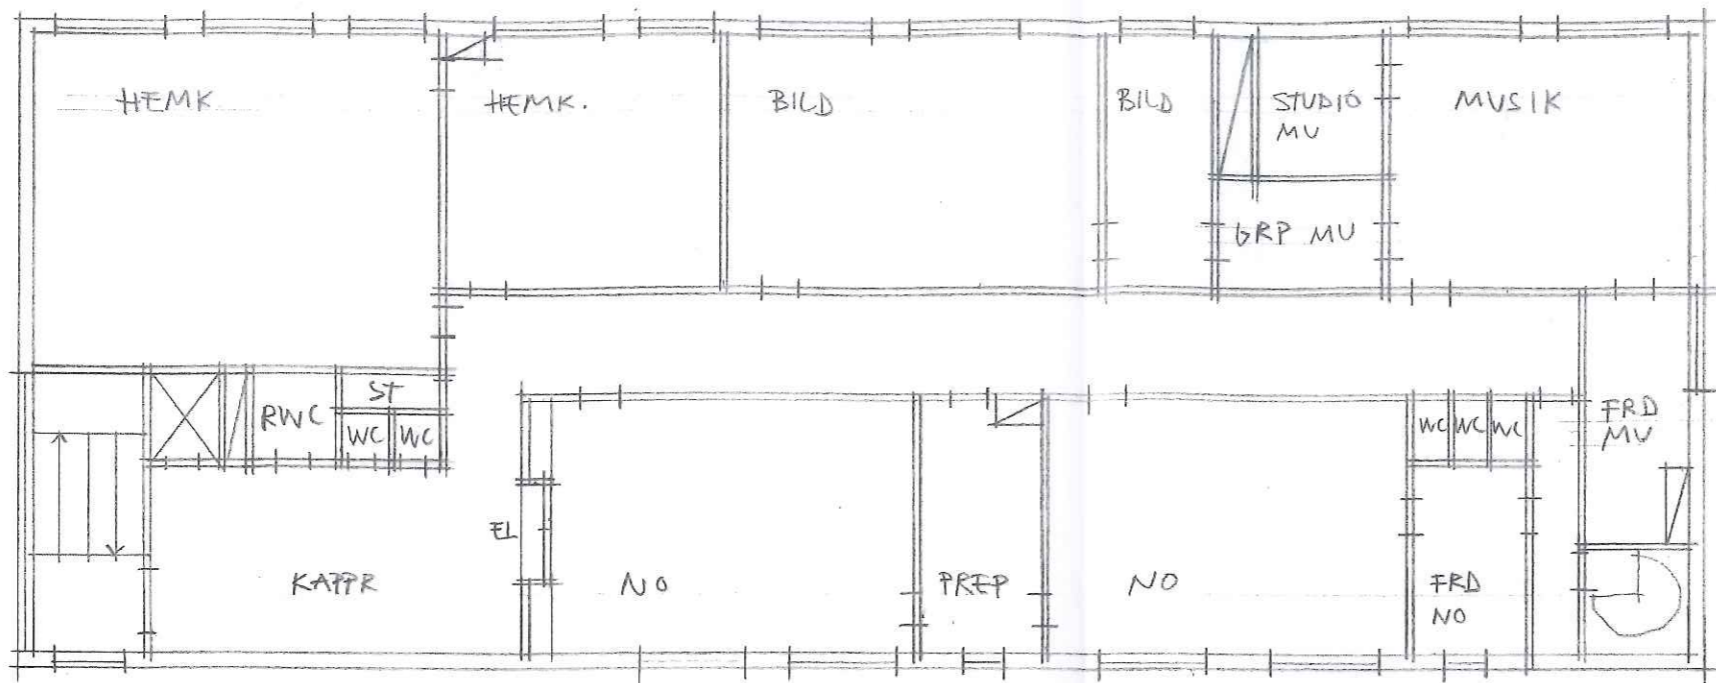


PLAN 2 TR

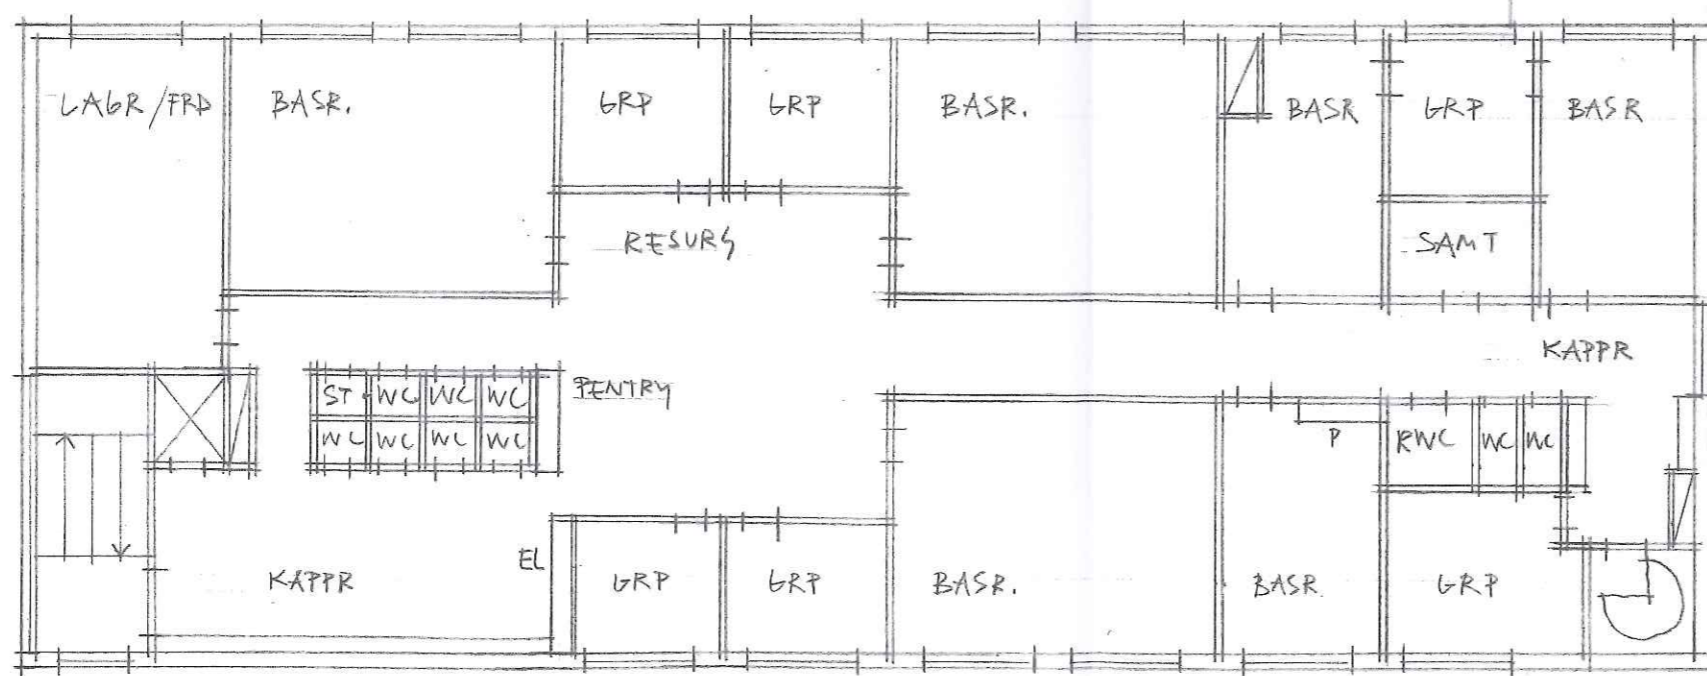

PLAN 1 TR

ARBETSLAG 7-9

SÄRSKOLA

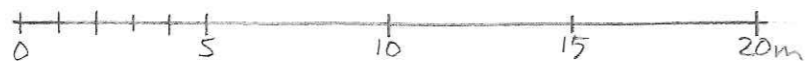

BÄCKAHAGENS SKOLA
 PROGRAMSKISS
 HUS H SKALA 1:200
 2016.06.10
 LILJEWALL arkitekter ab