


Bilag 1.

Grinastskolan
Ulfredningshandling 2016-12-05
Skala 1:200 (A3)
station arkitekter

PLAN 100

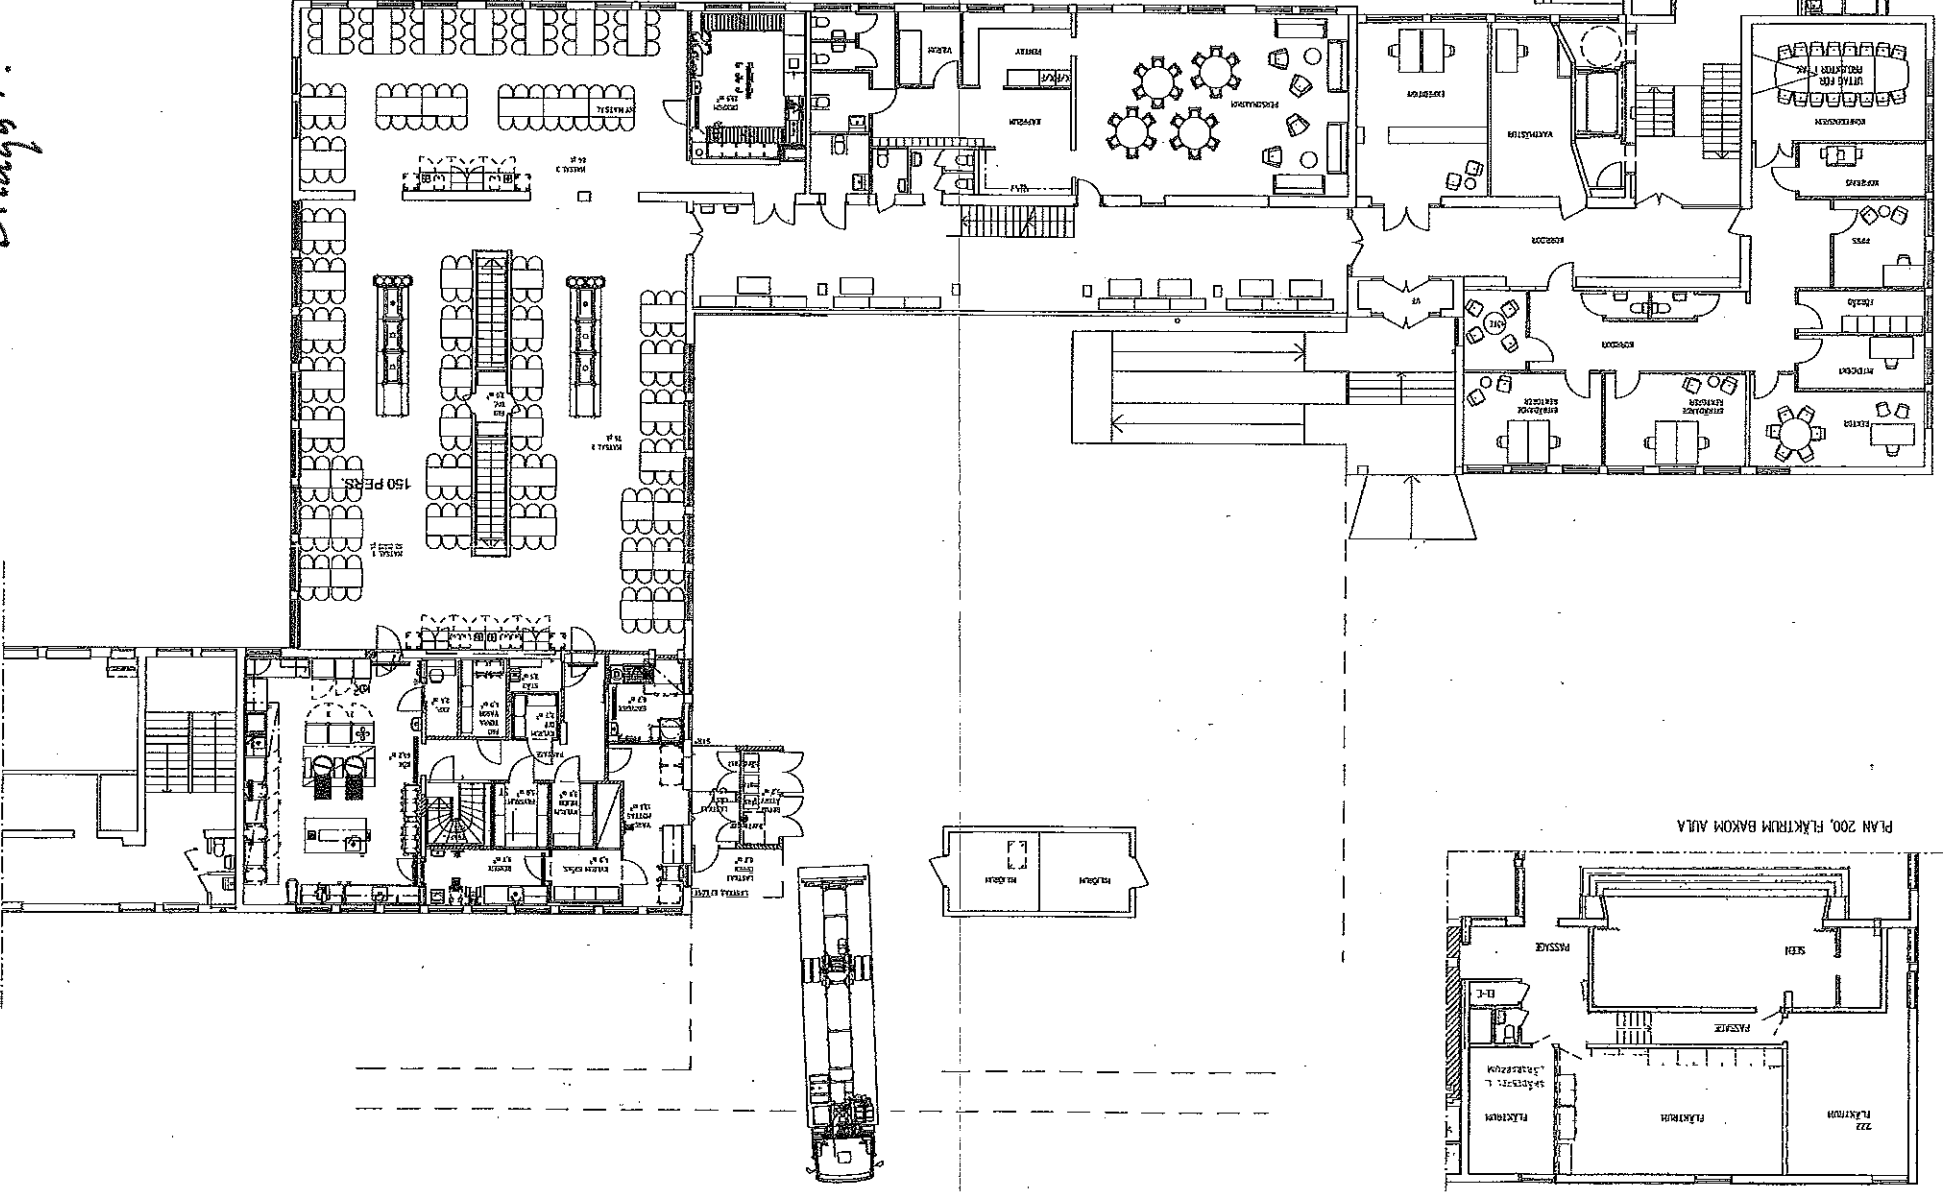

PLAN 200, FLÅKTRUM BAKOM AULA

