



PLAN 10 ENTREPLAN

BTAC309m²
BOA: 189m²
BB: 0,61

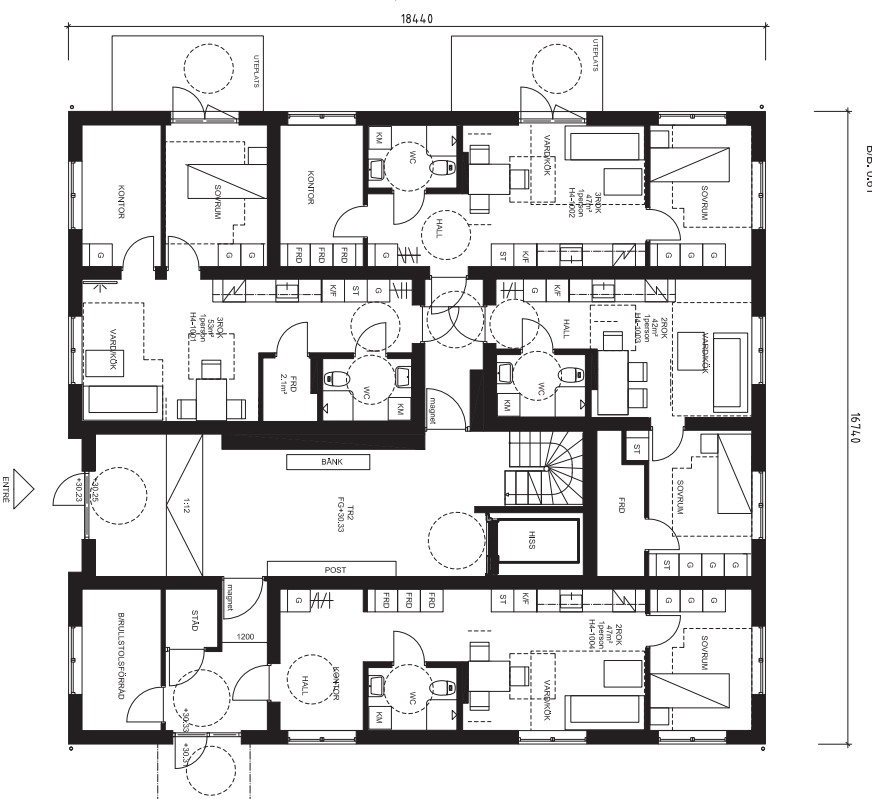


PLAN 11-15 NORMALPLAN

BTAC309m²
BOA: 292m²
BB: 0,78

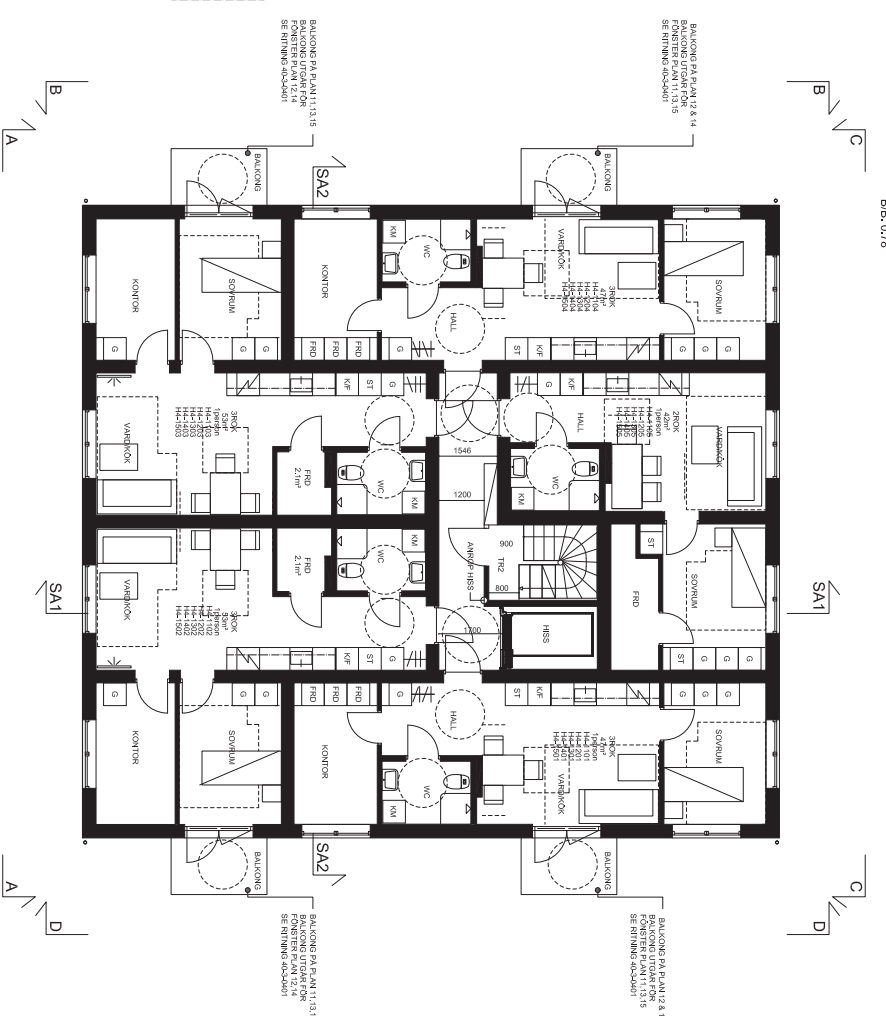


PLAN 16 - TAKPLAN

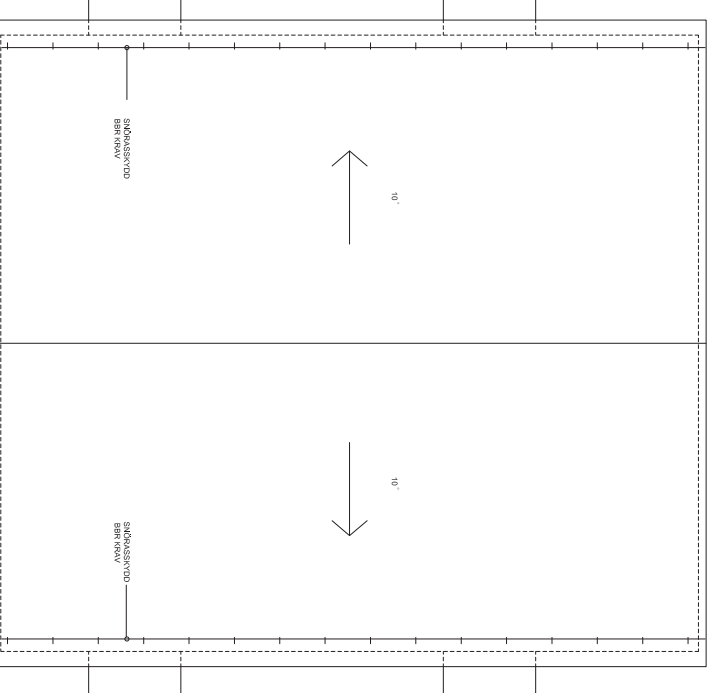

HUS 4
BT:A: 1885m²
BOA: 1399m²
BB: 0,75

3ROK -47m² 8st 262
2ROK -47m² 1st 47
3ROK -47m² 1st 517
3ROK -53m² 1st 583
23st

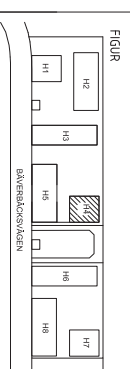

BYGGLOVSHANDLING
XXXX
TYRESÖKOMMUN

SAMKONSULT
SPG
SAMKONSULT AB
SÖDERSTRÅKET 10
SE-141 34
08-734 21 98

2023-11-29 HÄNDE
BAVERBÄCKEN ETAPP 3
HUS 4
PLANER

SKALA 1:100 (A1)
1:200 (A3)
NUMMER A-4.0.1-0410

