

PLAN 10 ENTREPLAN

BT:A55m²
BOA: 429m²
BB: 0,68





PLAN 11-13 NORMALPLAN

BT:A55m²
BOA: 429m²
BB: 0,77




PLAN 14 TAKPLAN

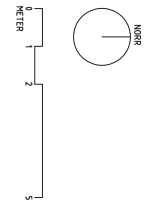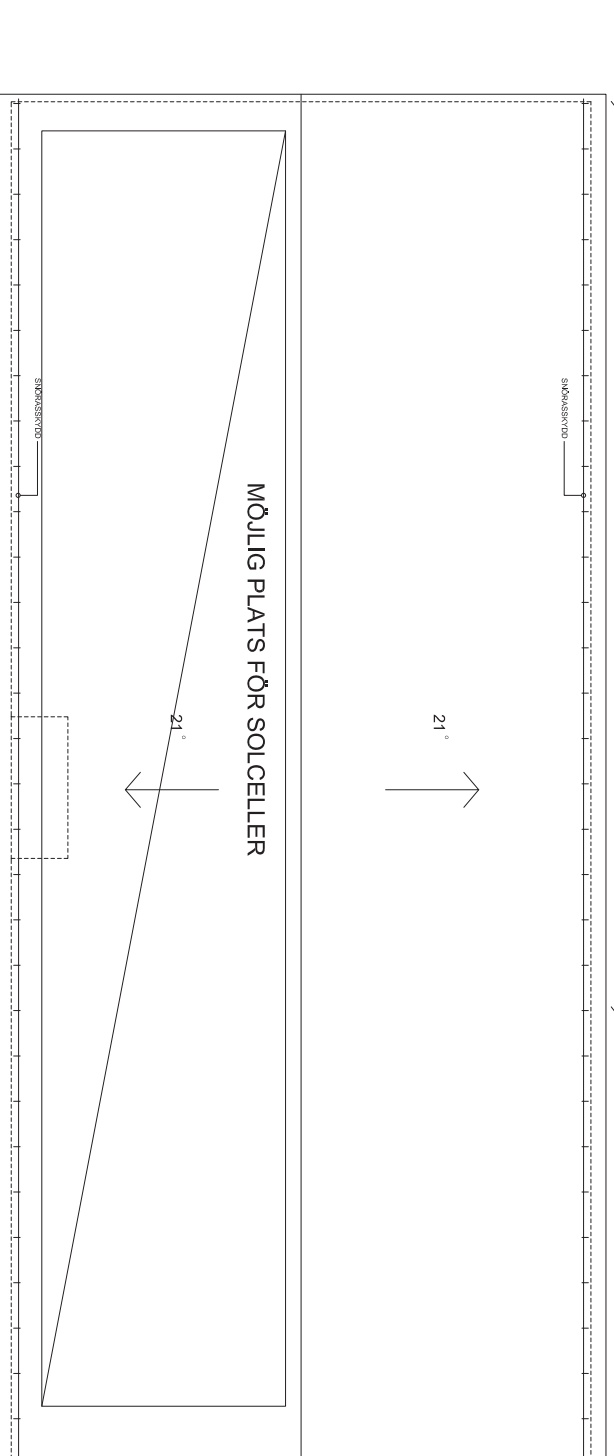

FÖRKLÄNINGAR

ALLMÄNT
MÅTT I MM
HÖJDMÅTT I M

RUBRIK

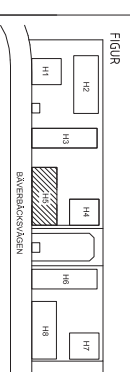

BYGGLOVSHANDLING

XXXX
TYRESOKOMMUN

SAMKONSULT
SPG
SAMMÅNNA PROJEKT AB

11-11-2023
2023-11-29
2023-11-29
2023-11-29

HUS 5
BÄVERBÄCKEN ETAPP 3
PLANER

SKALA
1:100 (A1)
1:200 (A3)

HUS 5	
BT:A2220m ²	1181
BOA: 1653m ²	881
BB: 0,74	772
1FÖK-43m ²	181
2FÖK-44m ²	381
3FÖK-45m ²	159
4FÖK-46m ²	81
5FÖK-47m ²	457
6FÖK-48m ²	81
7FÖK-49m ²	416
8FÖK-50m ²	3981