

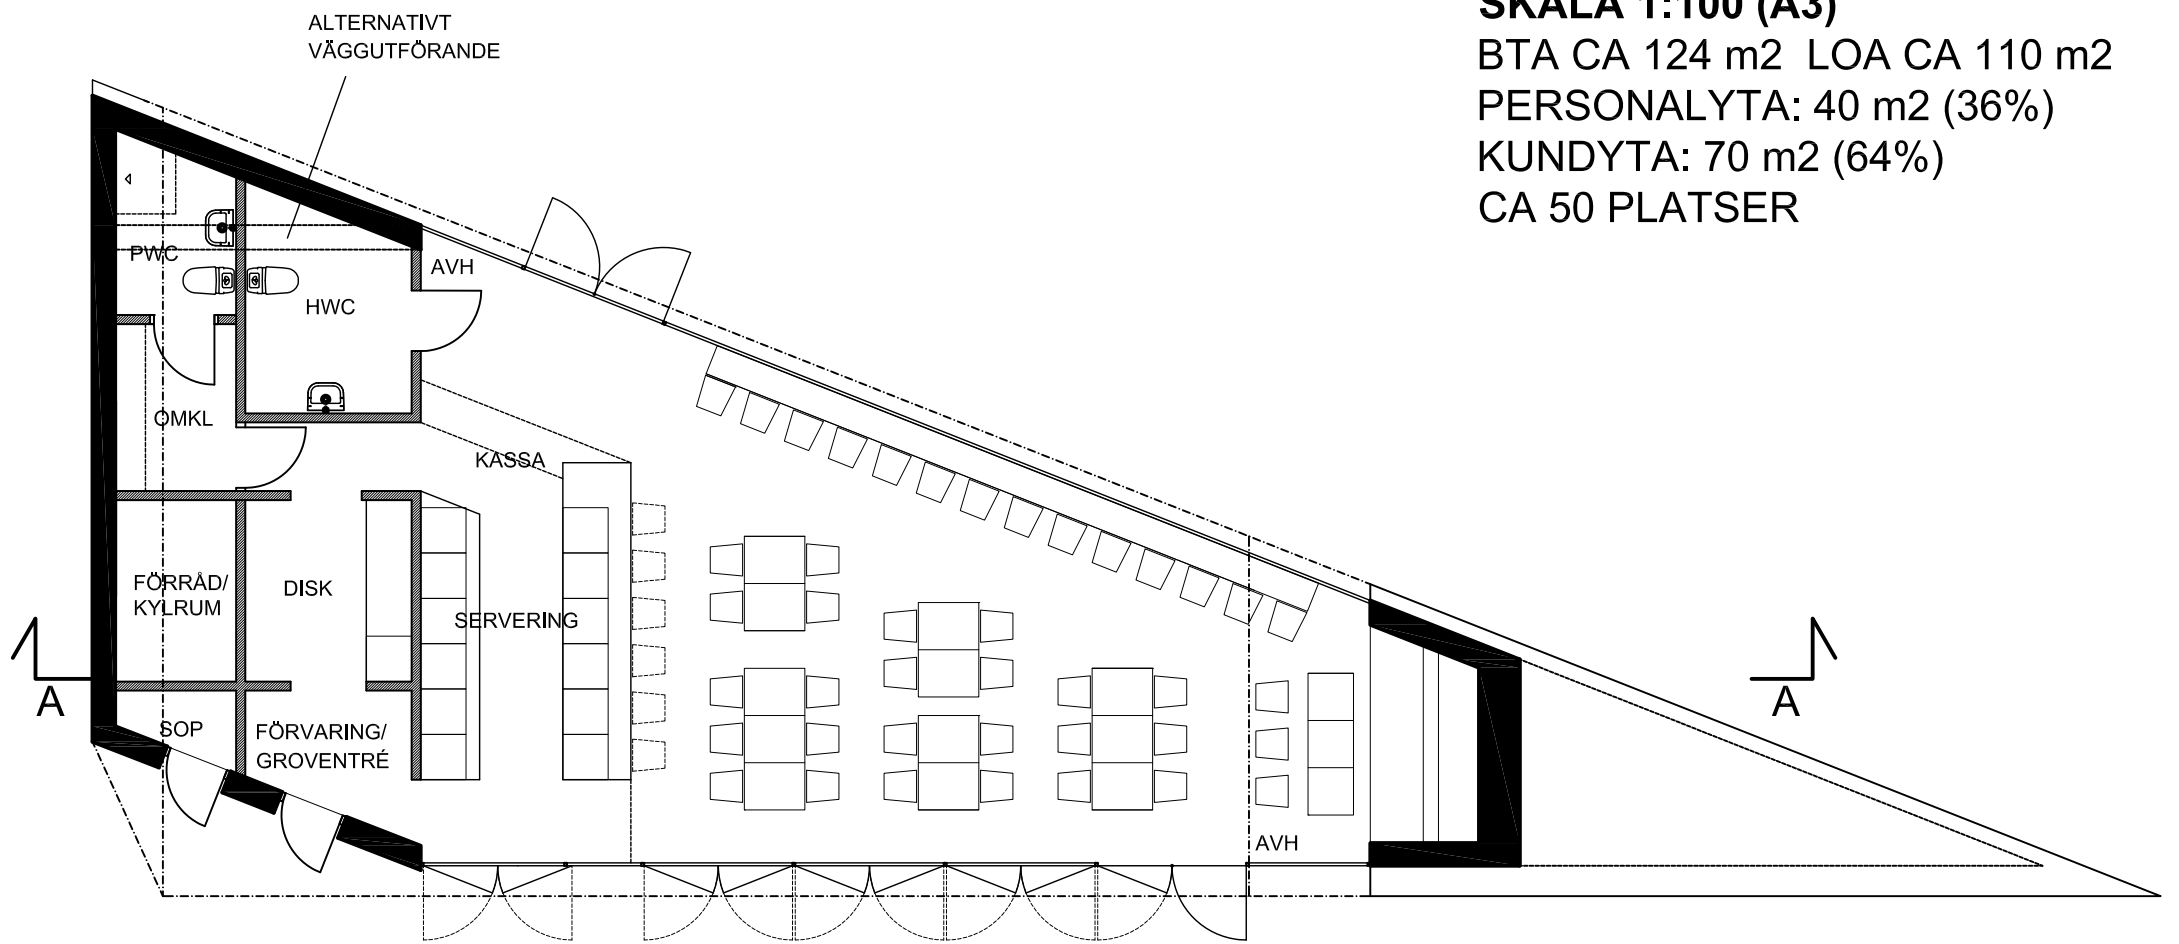



SERVERINGSBYGGNAD
SKALA 1:100 (A3)
BTA CA 124 m2 LOA CA 110 m2
PERSONALYTA: 40 m2 (36%)
KUNDYTA: 70 m2 (64%)
CA 50 PLATSER

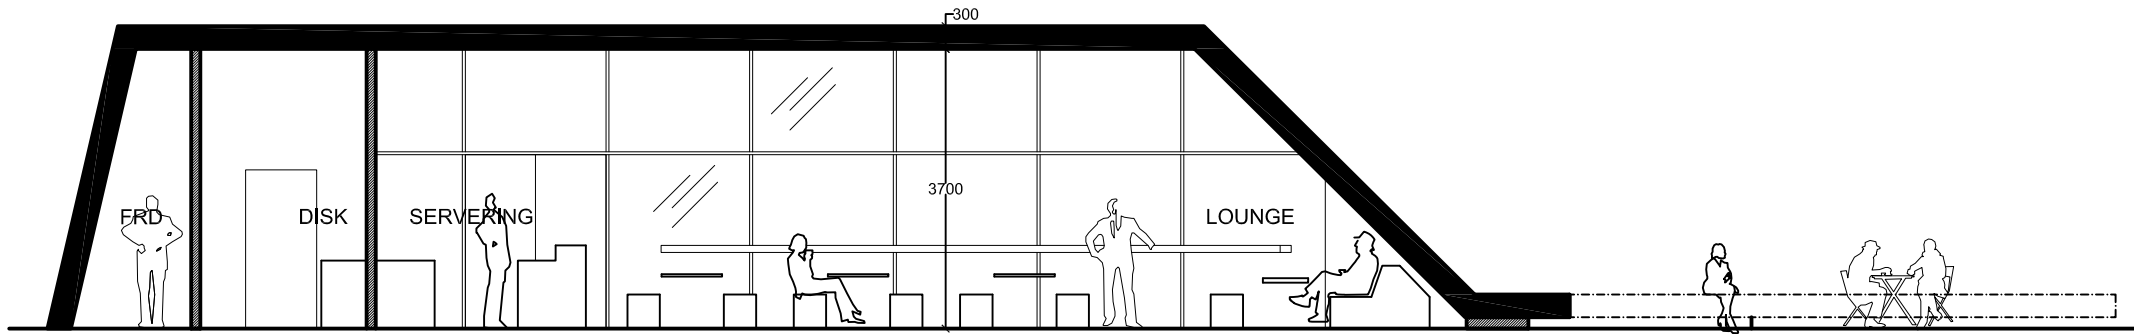

PLAN

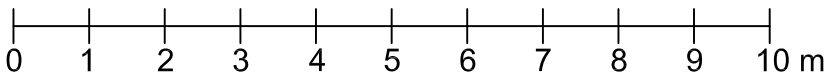

SEKTION A-A

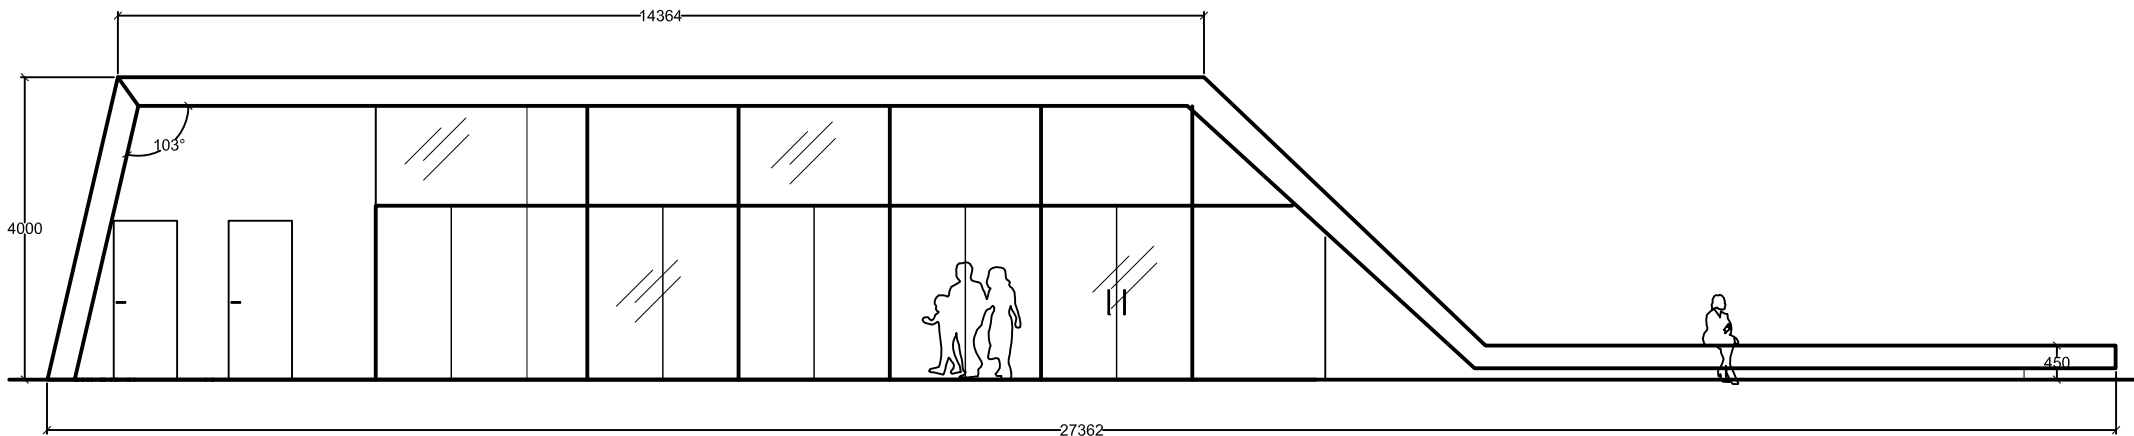

FASAD MOT TORG



KOD ARKITEKTER AB ::
Norrtullsgatan 36 :: SE-113 45 Stockholm
Tel +46 8 30 08 70 :: www.kodarkitekter.se