


Ny Förskola med 6 Avdelningar
108 barn, ca 20 personal

$$\begin{aligned} \text{BYA} &= 586 \text{ kvm} \\ \text{BTA} &= 1172 \text{ kvm} \\ \text{BRA} &= 1055 \text{ kvm ca } 9.8 \text{ kvm/barn} \end{aligned}$$



Plan 2
1:200

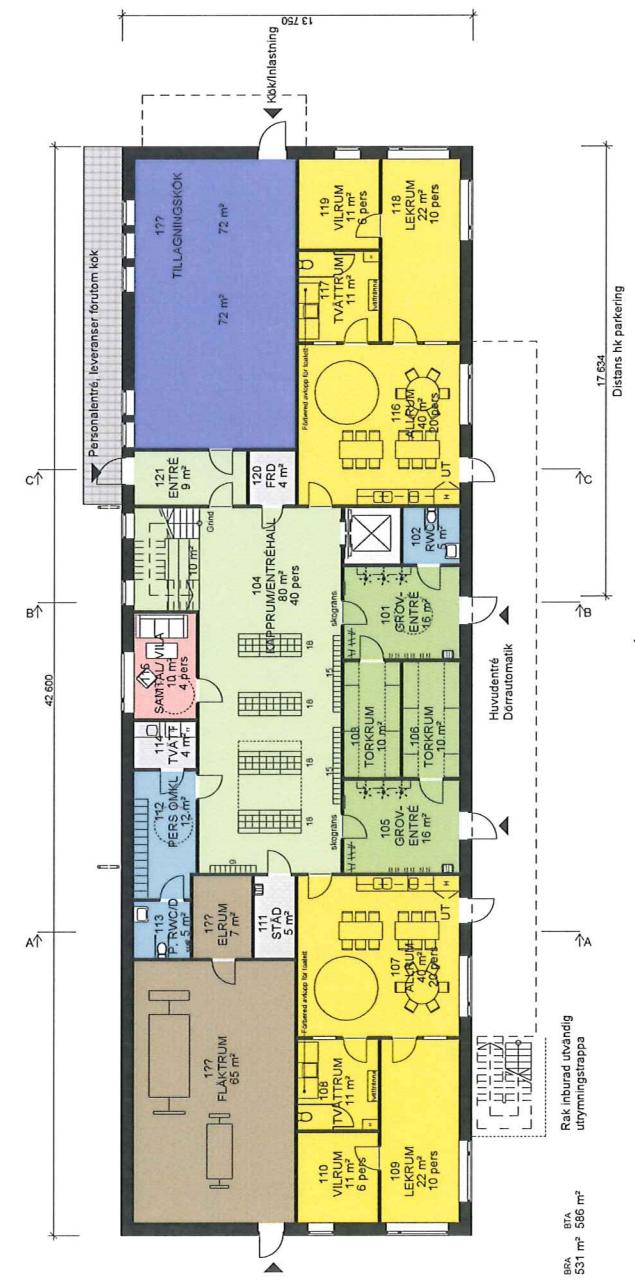

Plan 1
1:200

VISBYARK
STHLM VISBY

Enskedevägen 122

Planer Skala 1:200 SKISS / 13-08-22 / AO, KF

2

A vertical ruler scale from 0 to 20. Major tick marks are labeled at 0, 5, 10, 15, and 20. Minor tick marks are present between each major label.