
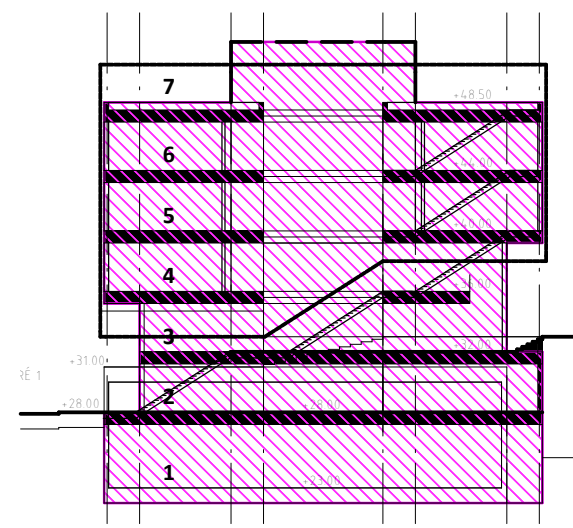
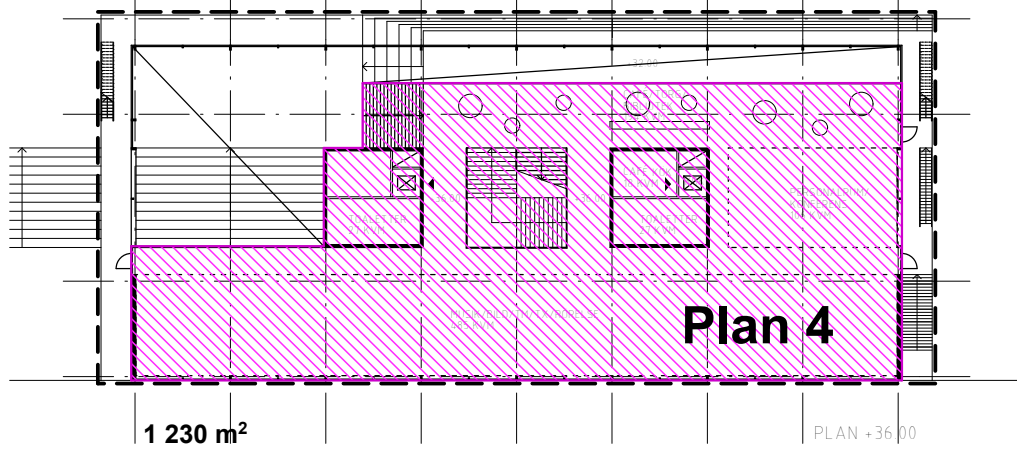
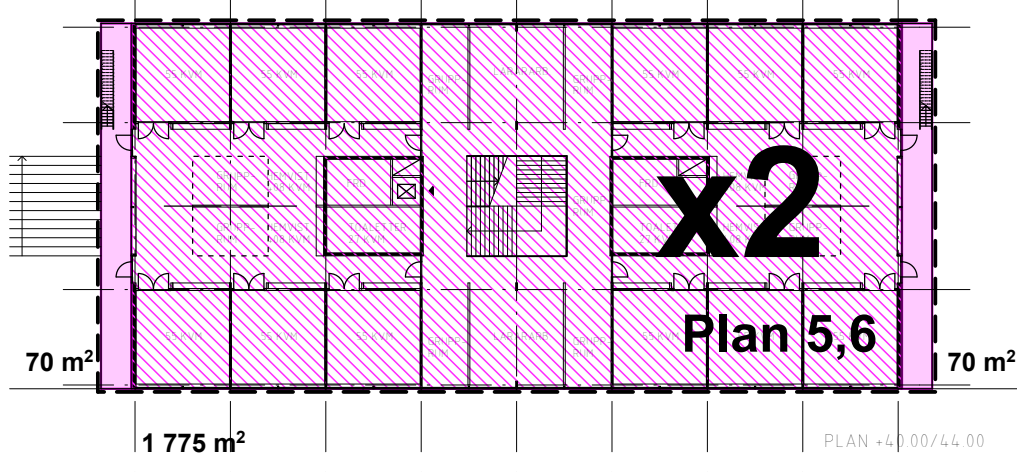
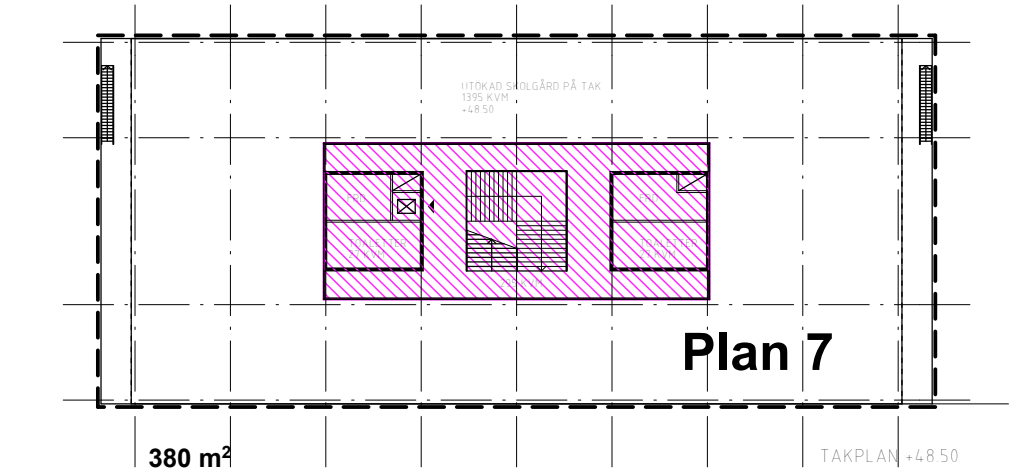
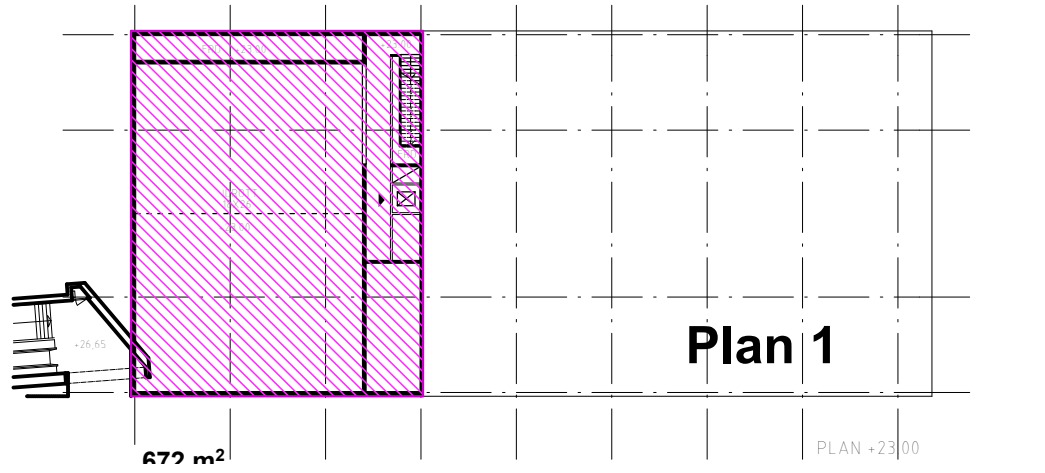
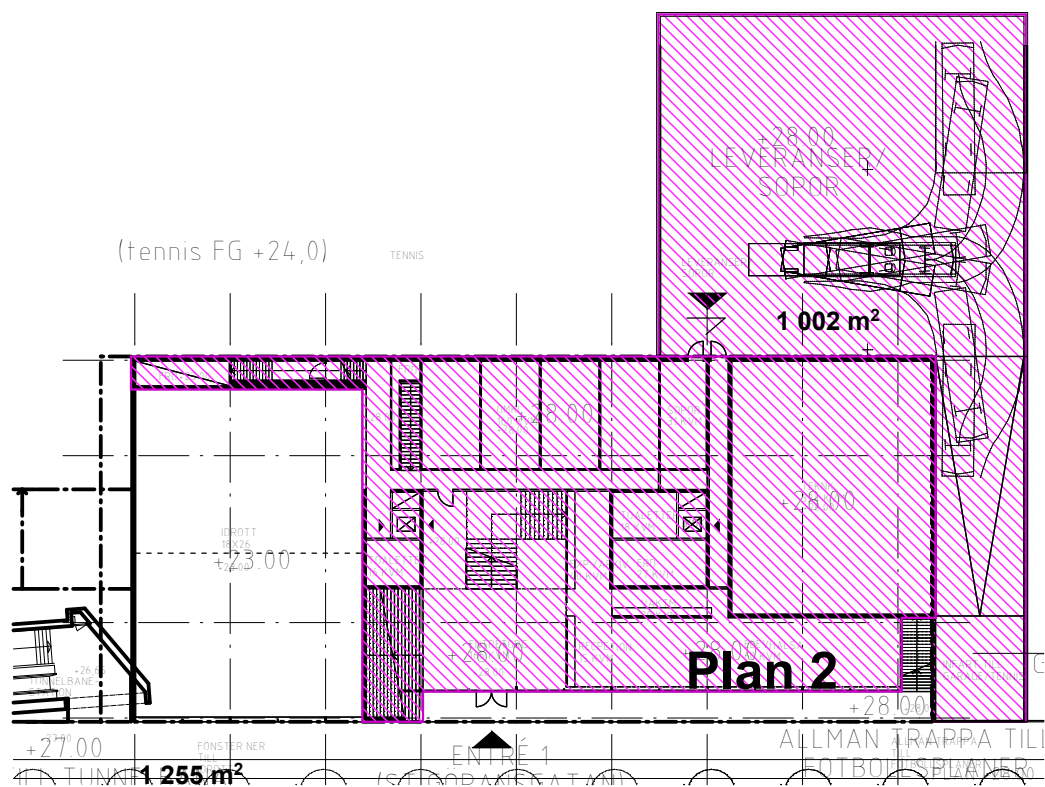


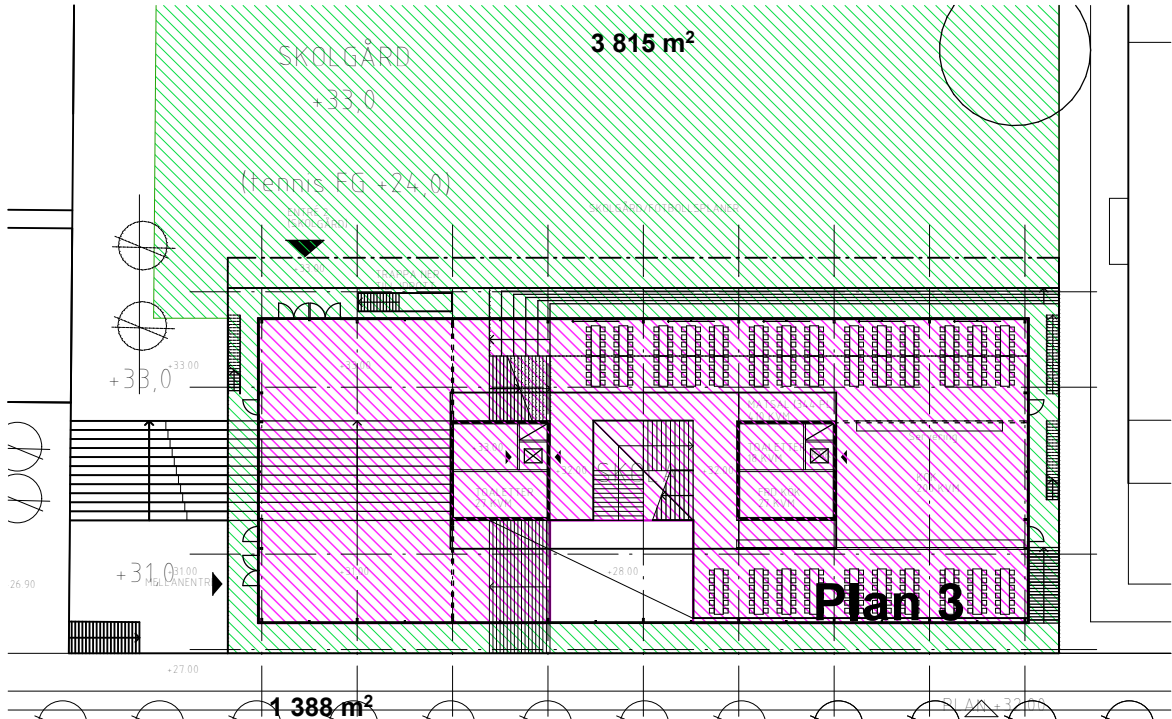


Sektion

Sammanställning BTA
2015 04 08

Plan 1	672
Plan 2	1255
Plan 3	1388
Plan 4	1230
Plan 5	1775
Plan 6	1775
Plan 7	380

Summa m² BTA: 8475








Plan 2, del i garage, ca 1002

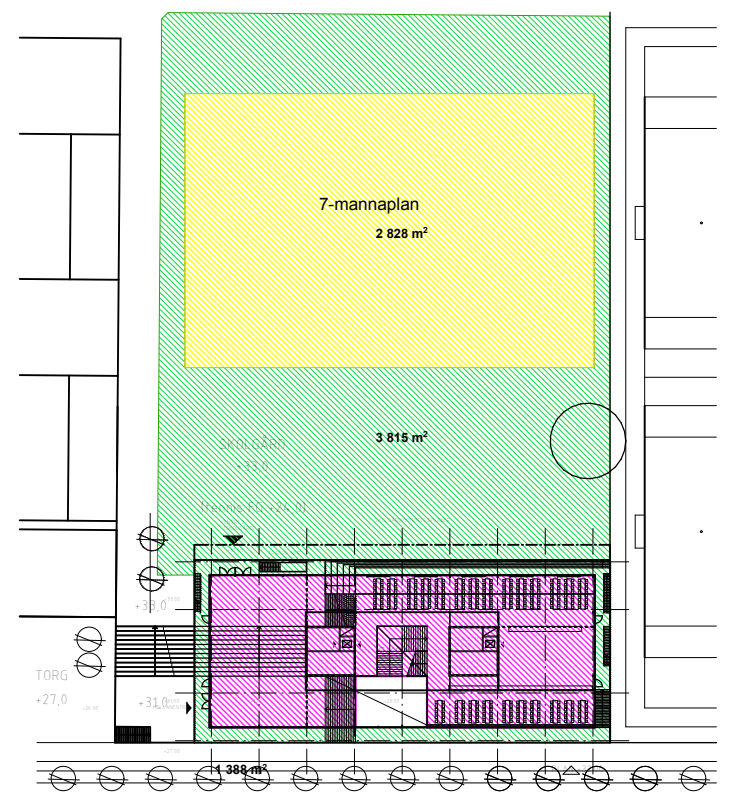

Skolgårdsyta, ca 3815 m².
Obs! Gränser oklara.
Skala 1:1200 (A3).

Skala 1:600 (A3).



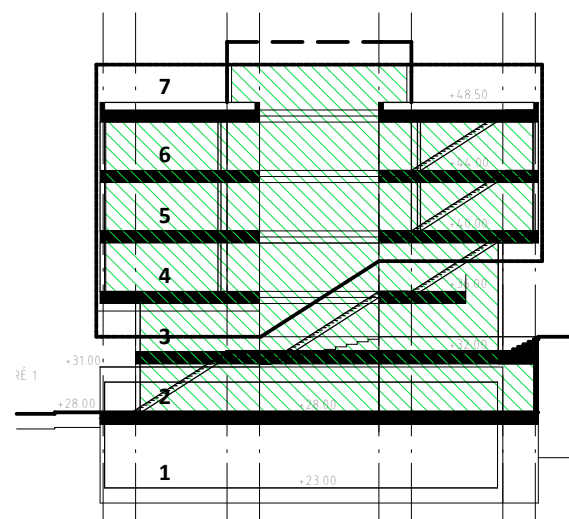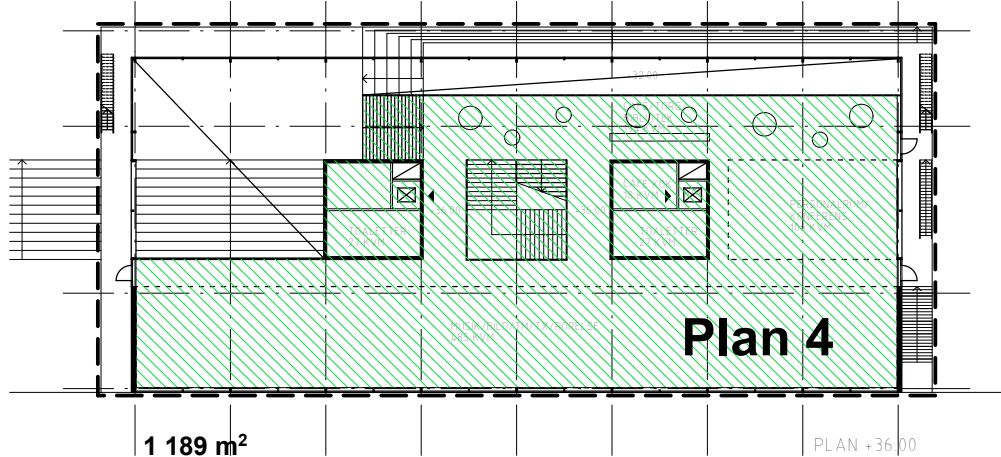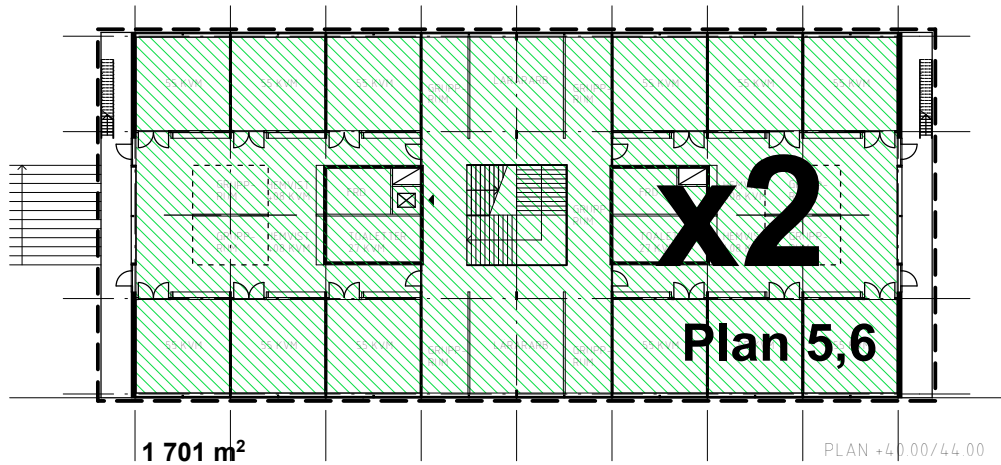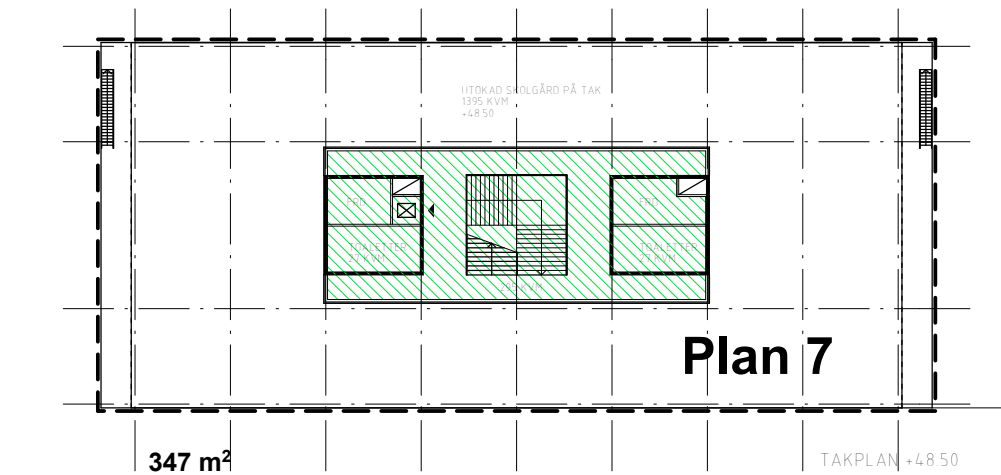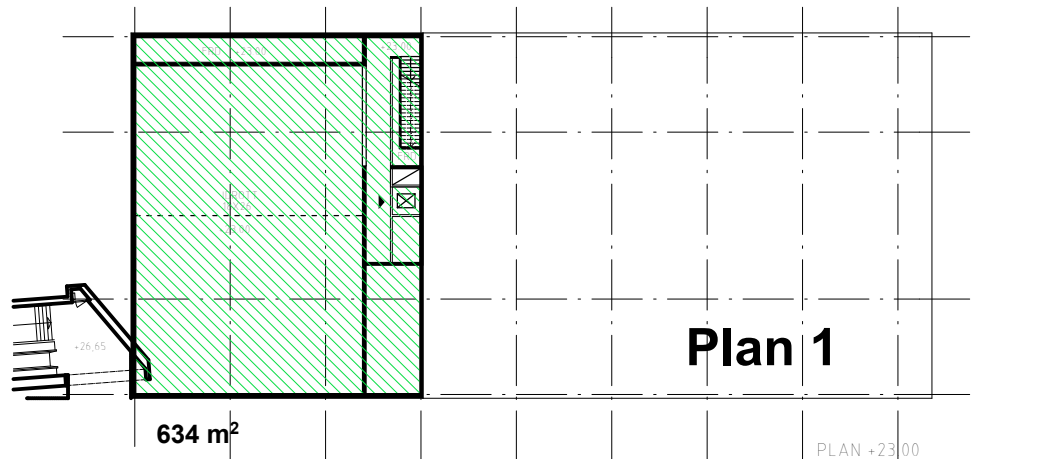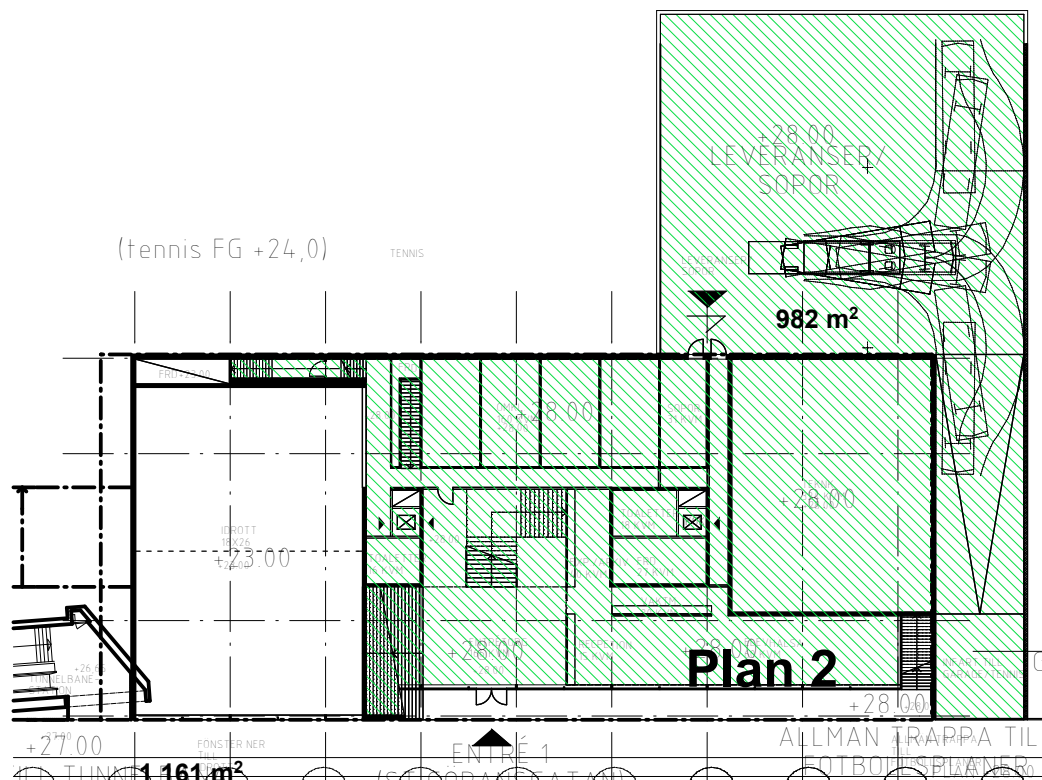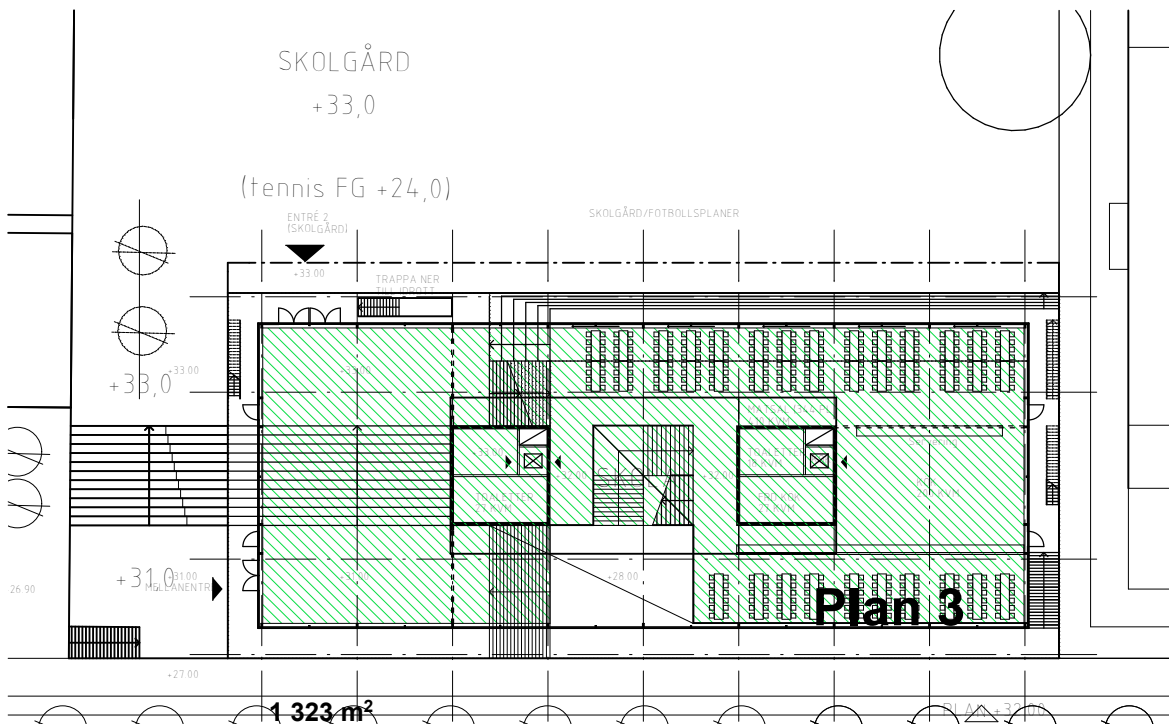


Sammanställning BRA 2015 05 04

Plan 1	634
Plan 2	1161
Plan 3	1323
Plan 4	1189
Plan 5	1701
Plan 6	1701
Plan 7	347

Summa m² BRA: 8056

Plan 2, del i garage, ca 982

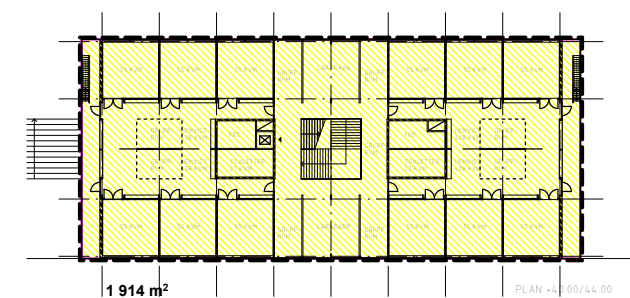

Byggnadsarea, m² BYA: 1914

Skala 1:600 (A3).