




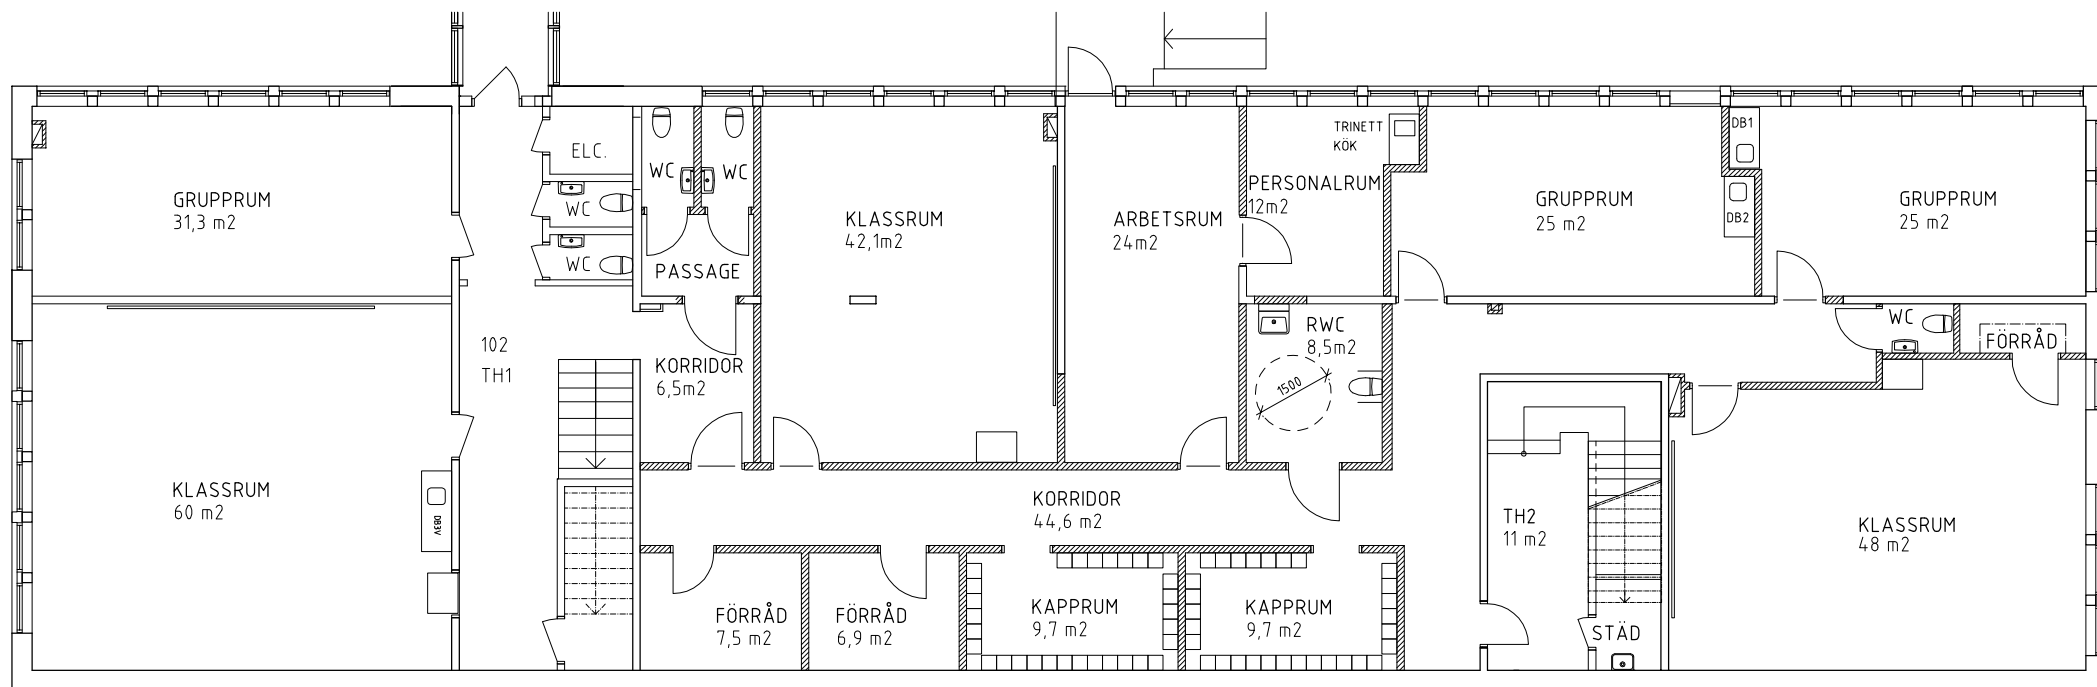

PLAN 100

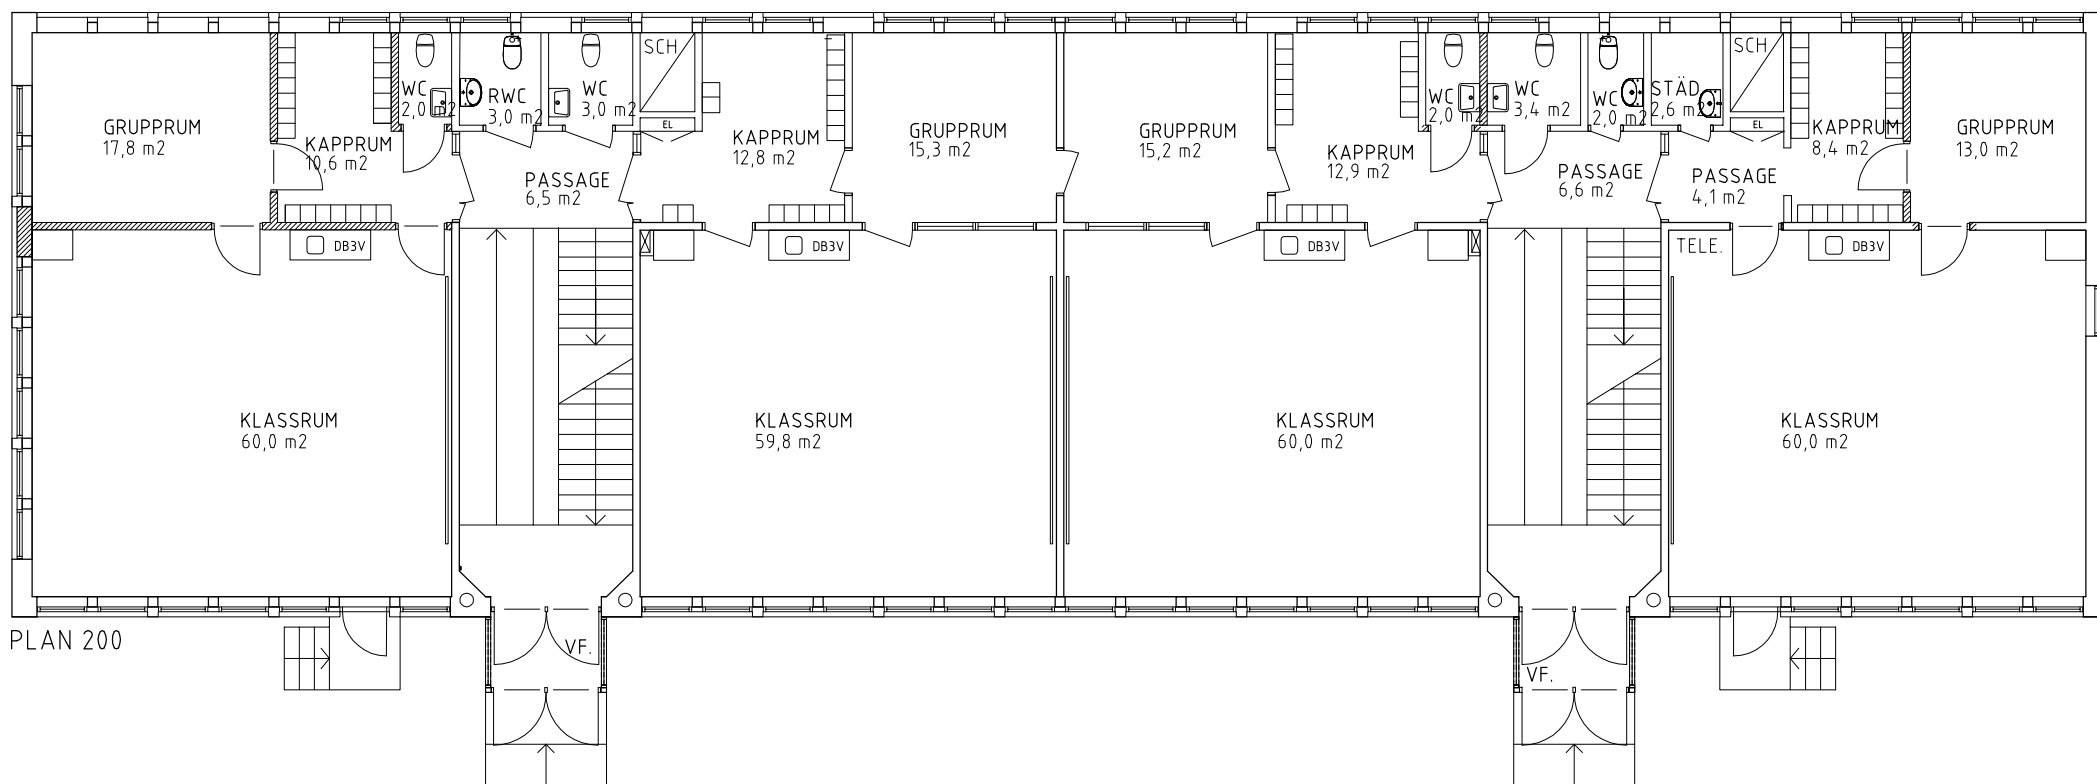

PLAN 200

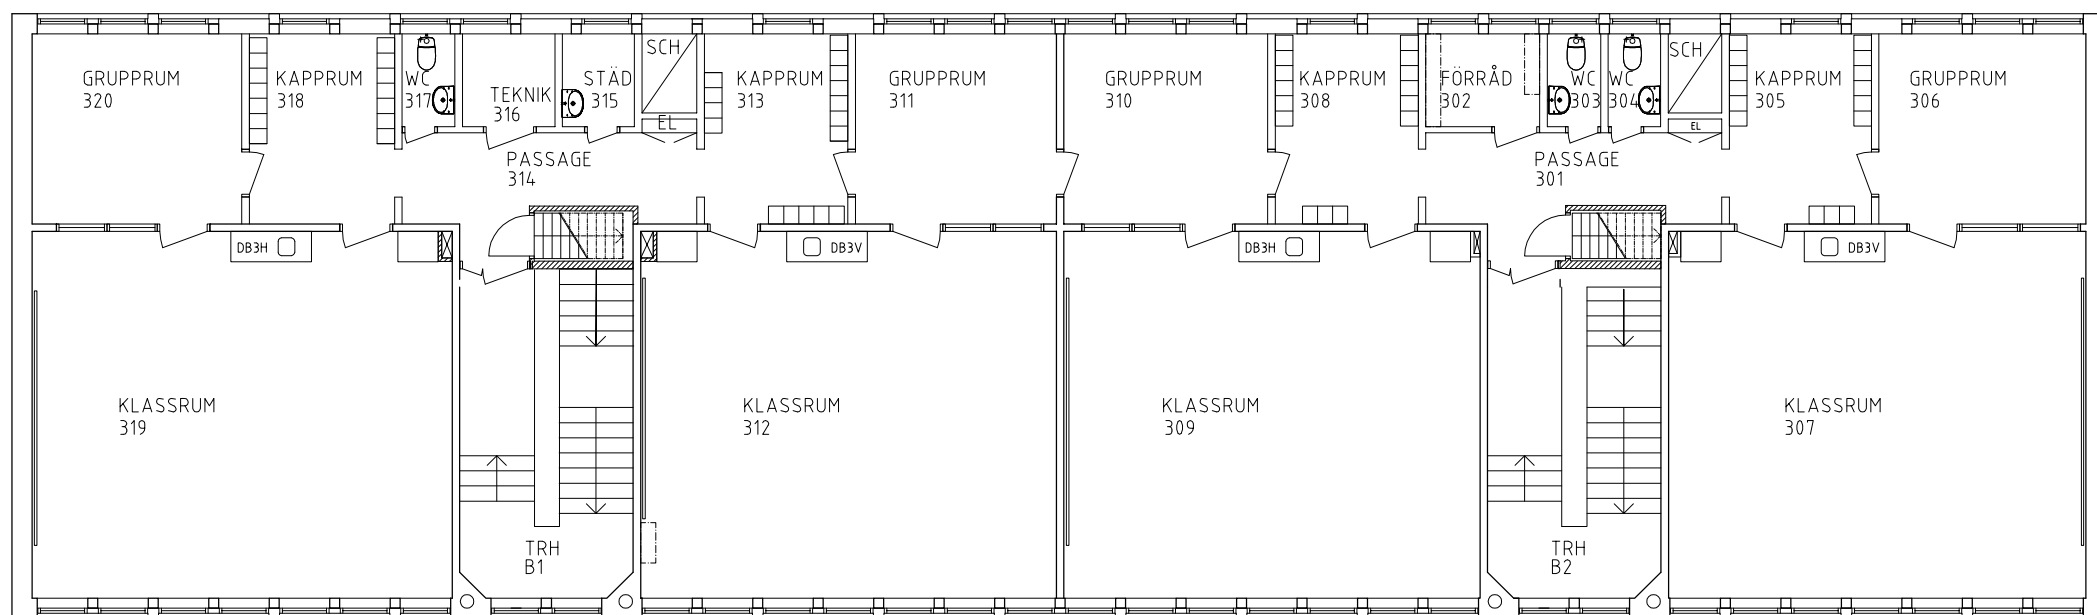

PLAN 300

gravity

HÄSSELBY VILLASTADS SKOLA
HUS B, PLAN 100, 200, 300/SK08
2019-01-18
SKALA 1:150 (A3)