


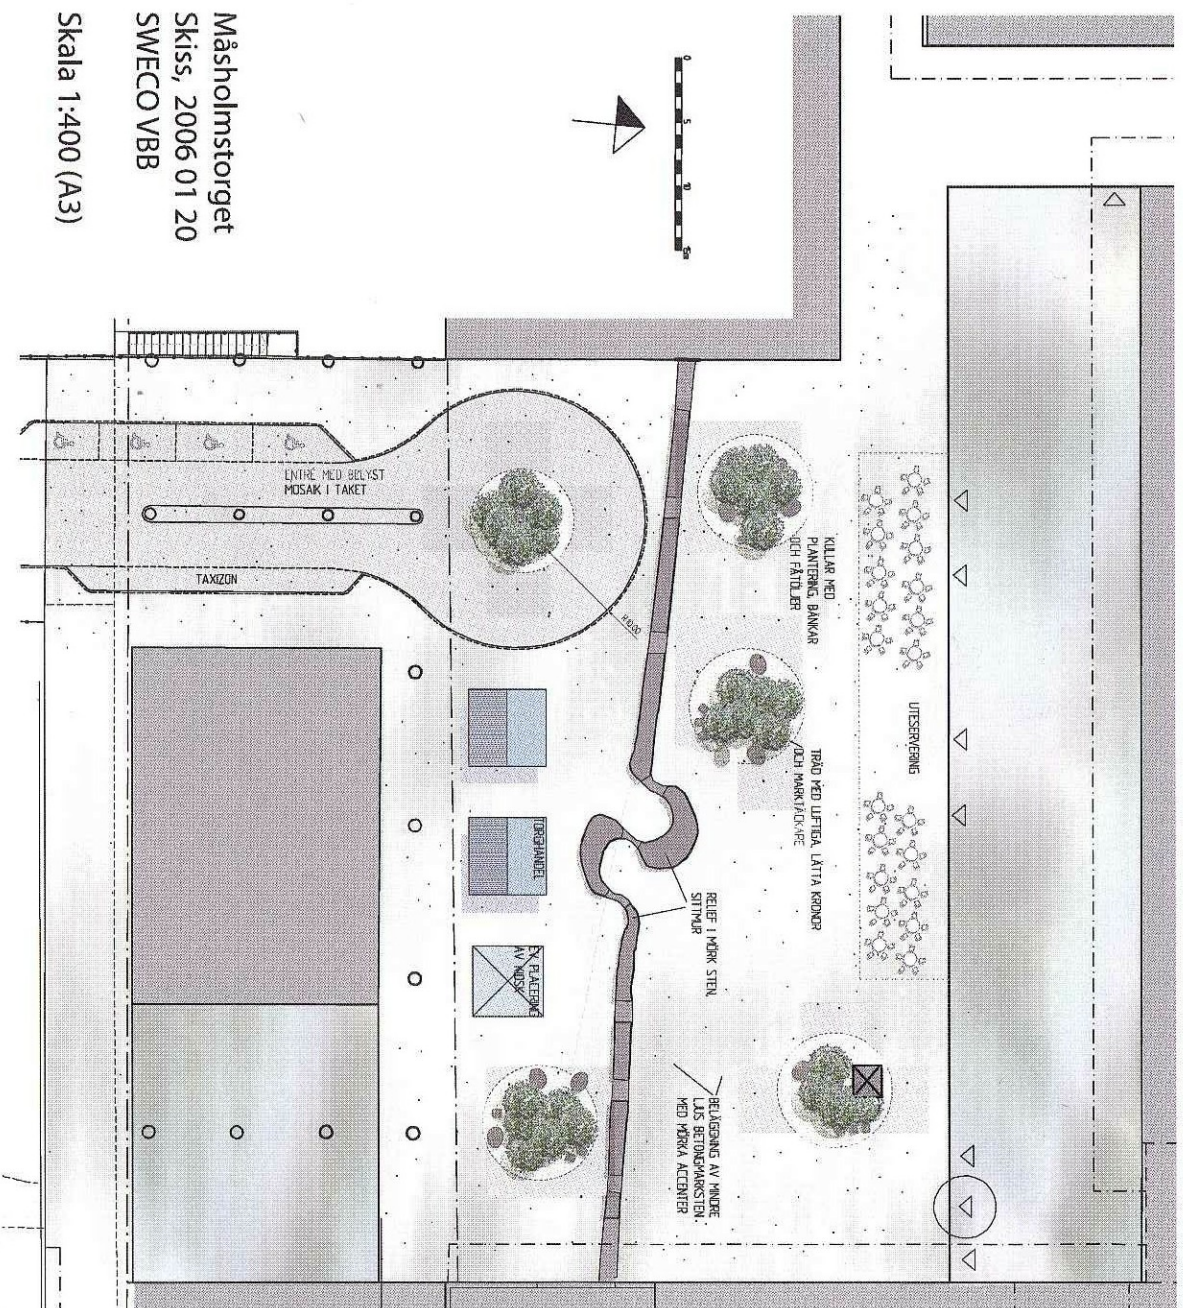

Mårholmstorget
 Skiss, 2006 01 20
 SWECO VBB

Skala 1:400 (A3)