


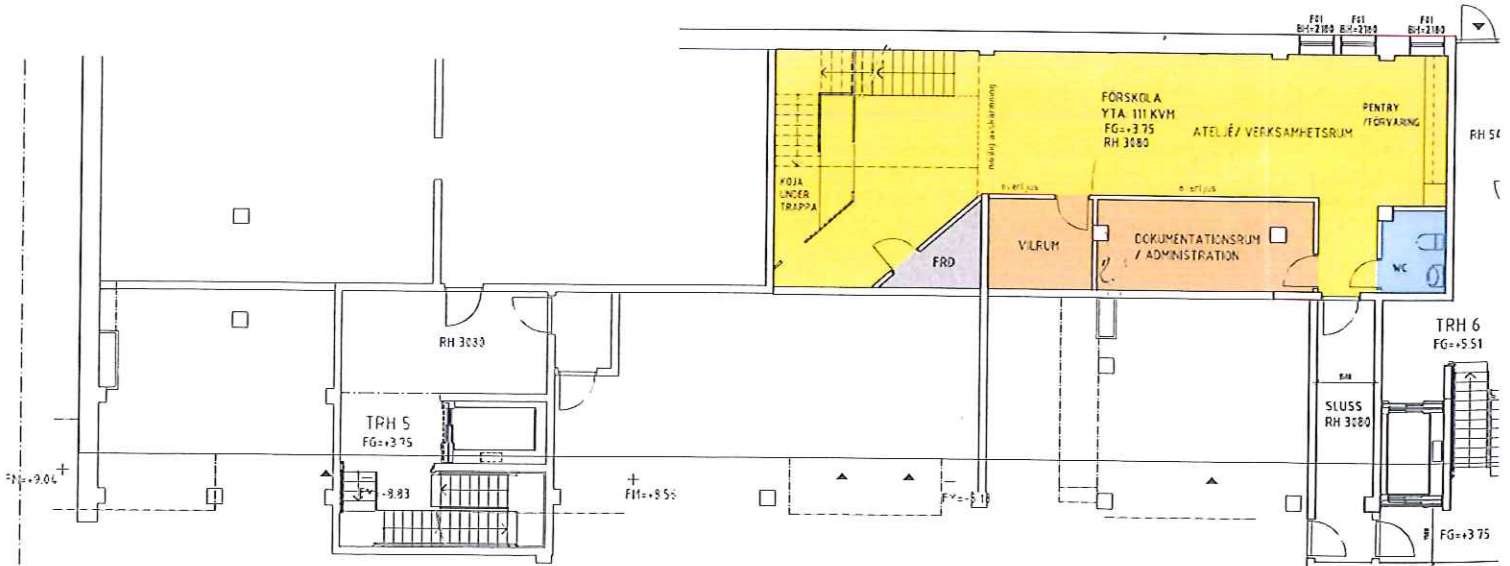

PLAN 3, ENTRÉPLAN



PLAN 2