
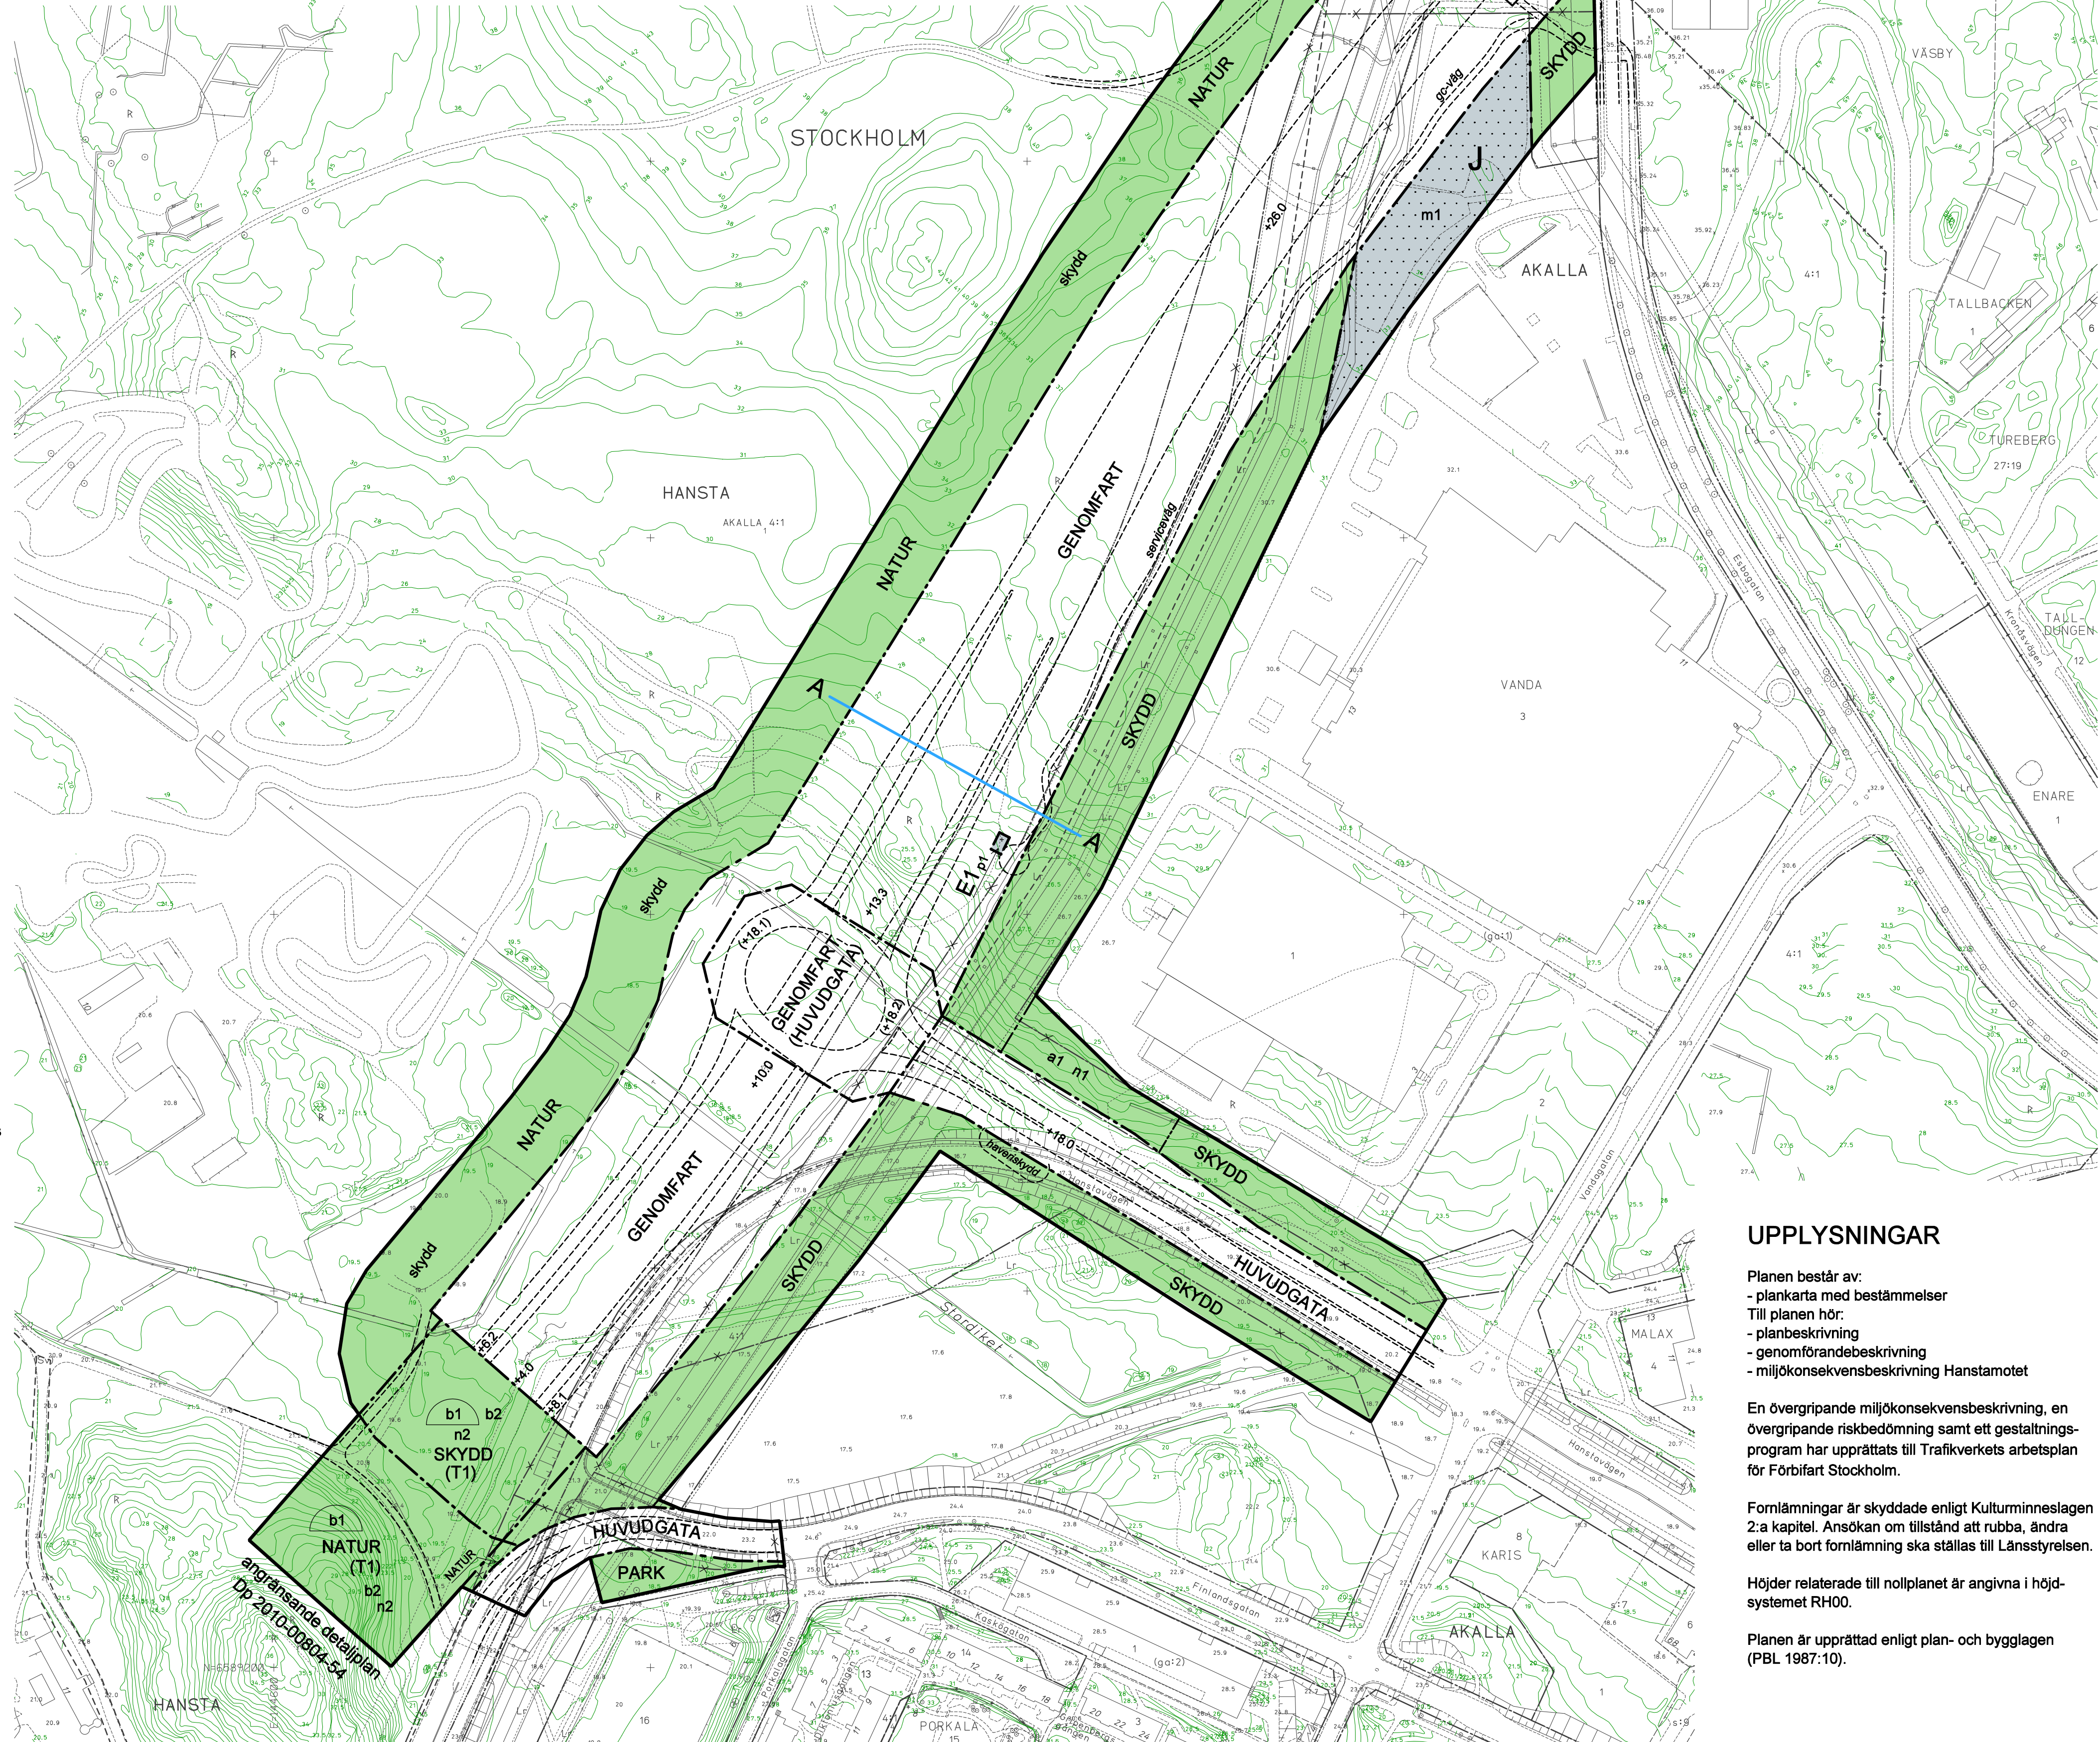


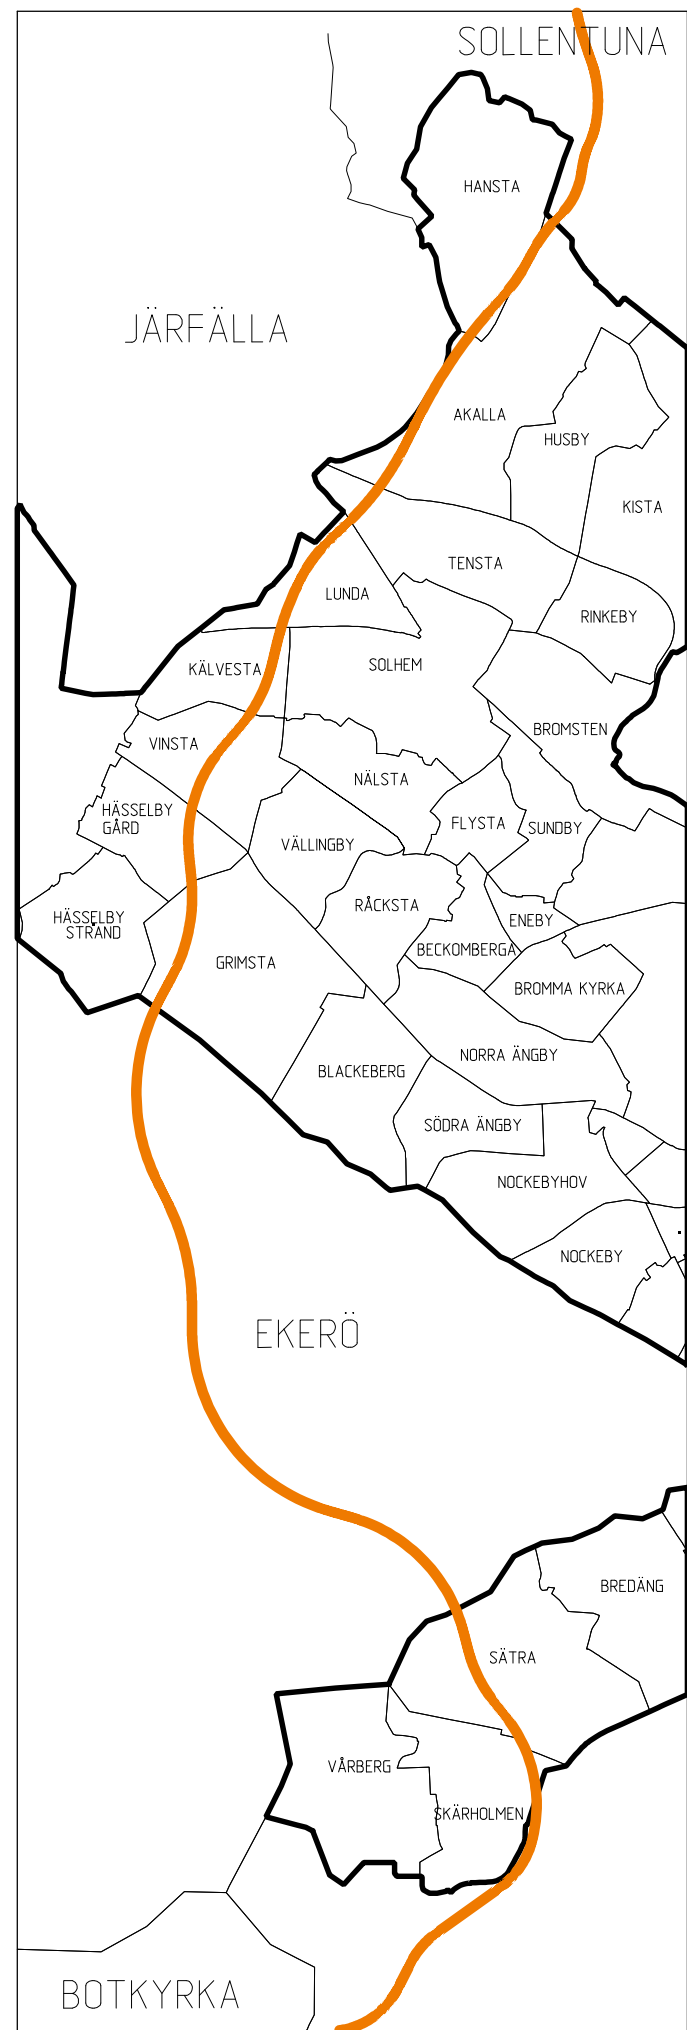

Dp 2009-18965-54