


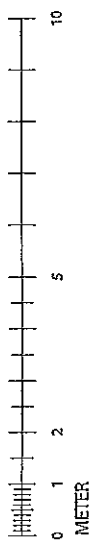



PEAB PGS

SKALA 1:100




LINK ARKITEKTUR

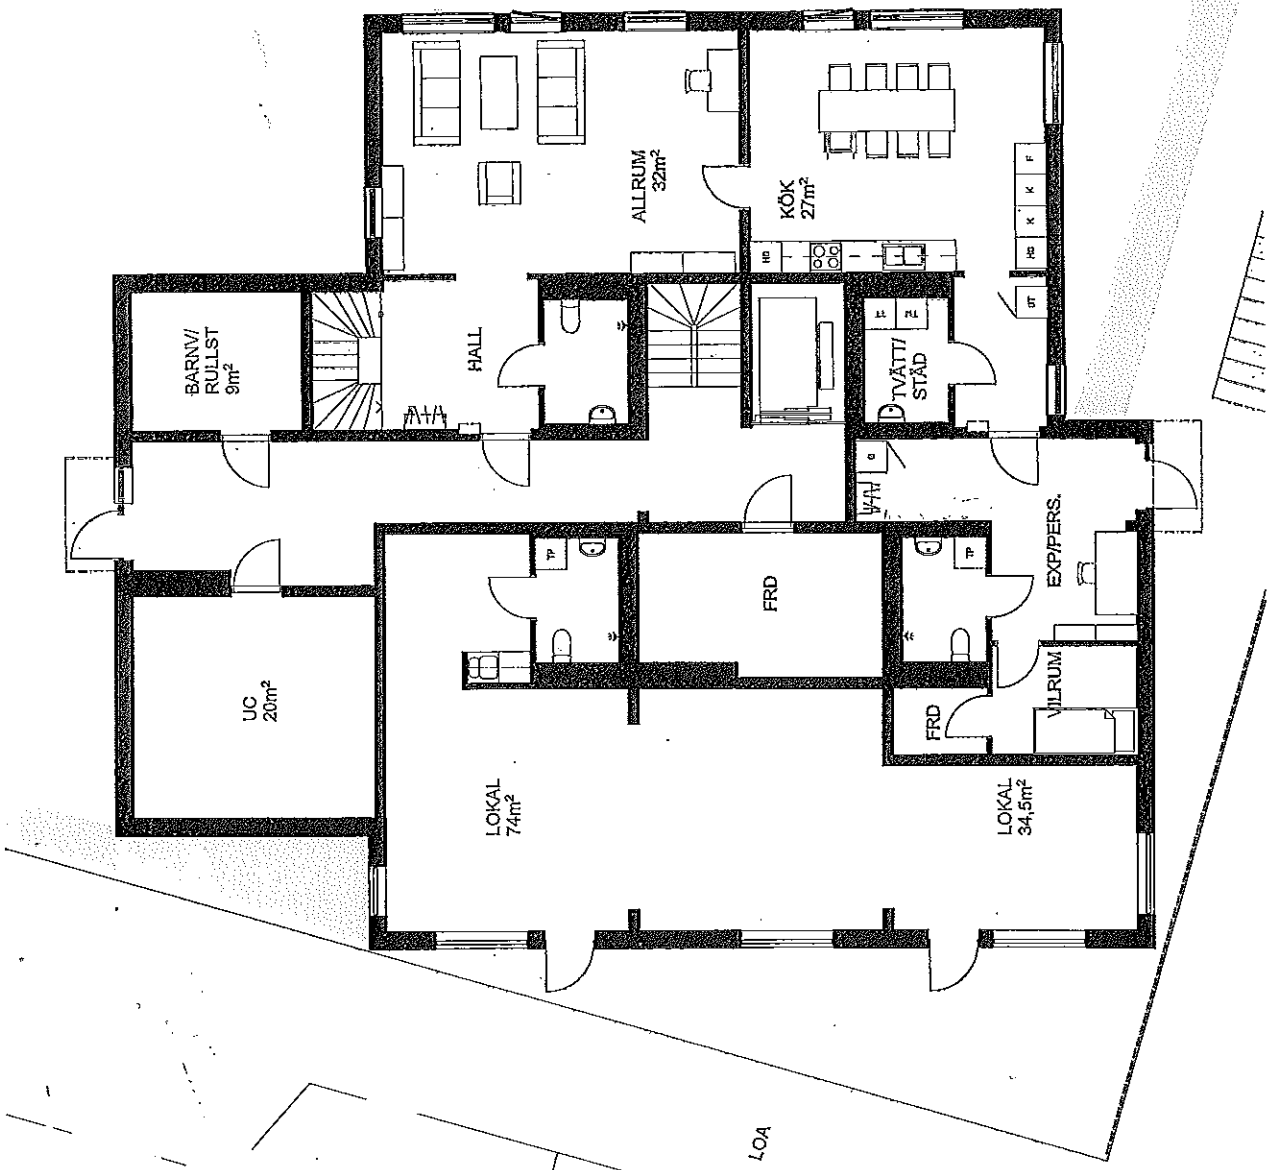

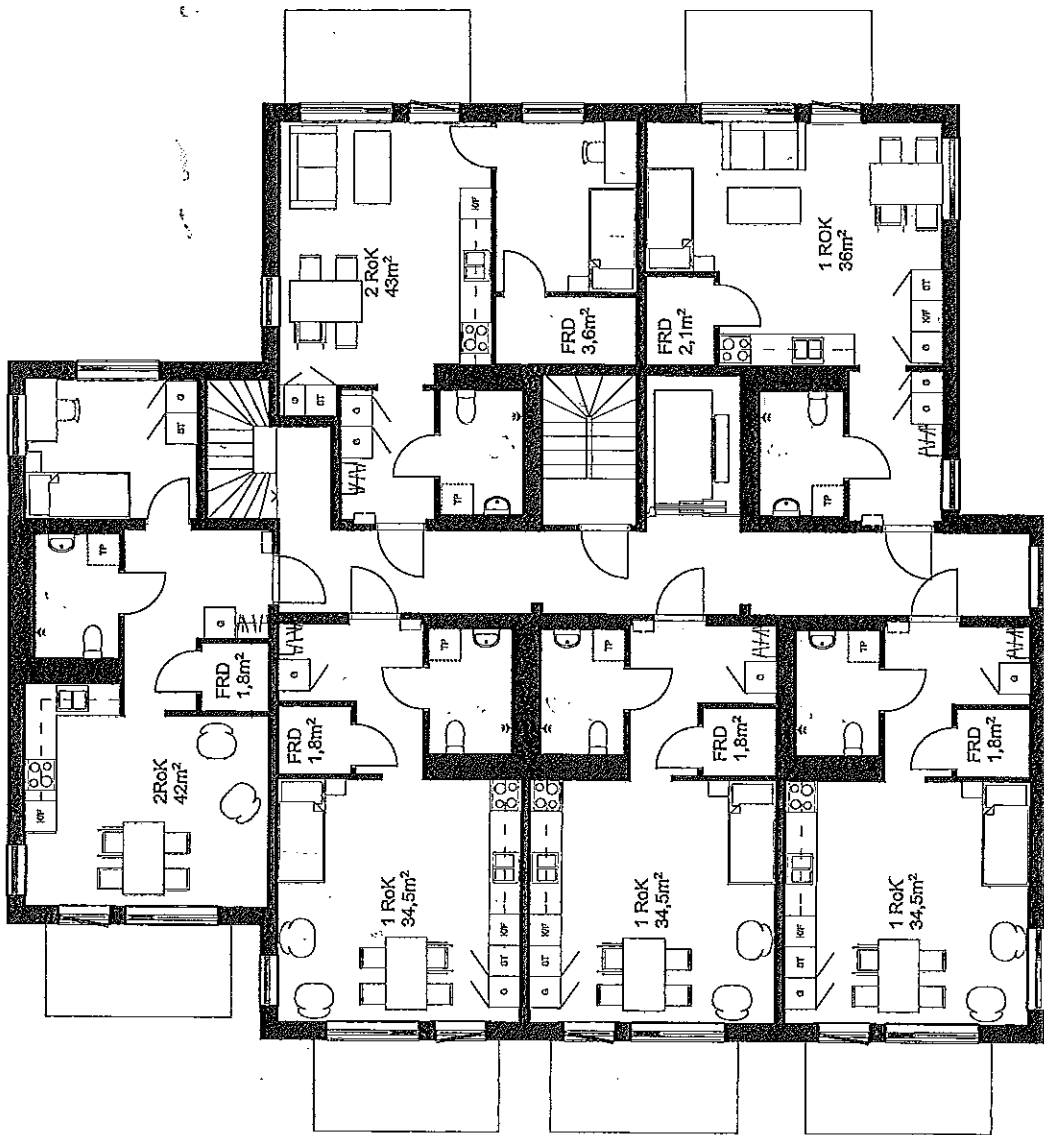

SKALA 1:100

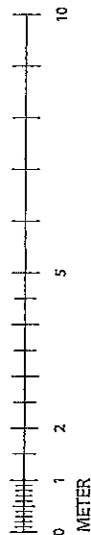

SÄTRA TORG, STOCKHOLM
SKISS GRUPPBOENDE ALT. 1
PLAN 2
2015-03-19

PEAB PGS

LINK ARKITEKTUR