




SEKTION 3-3

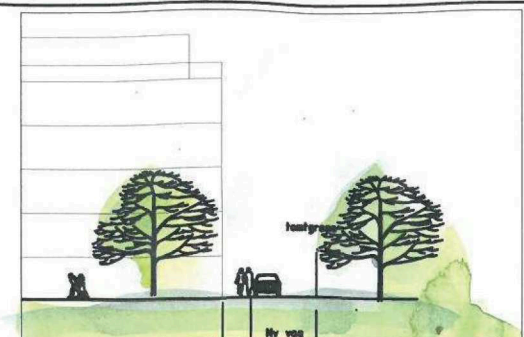

SEKTION 4-4

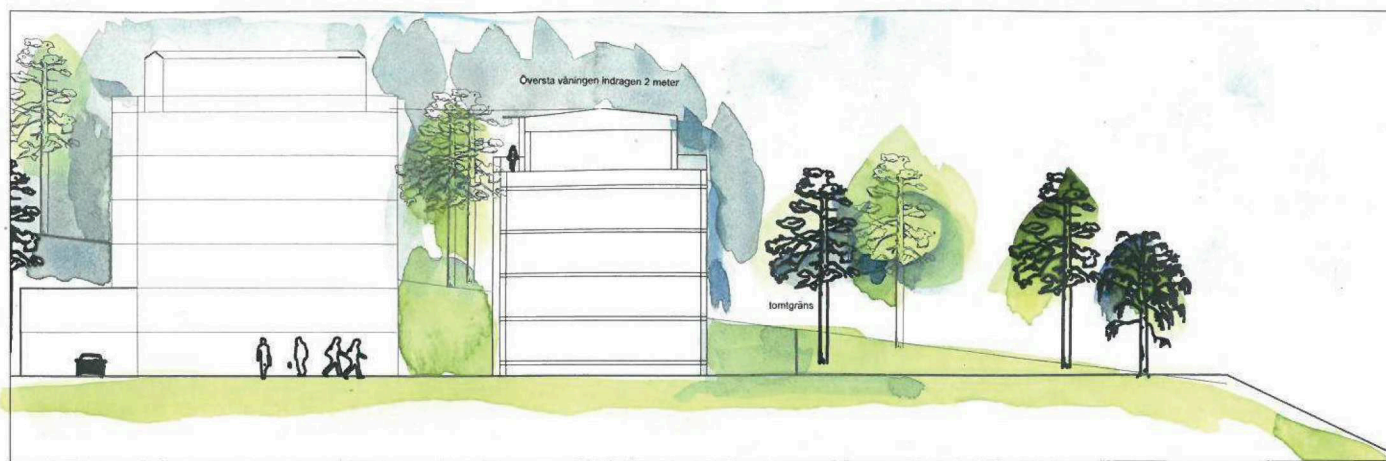

SEKTION 2-2

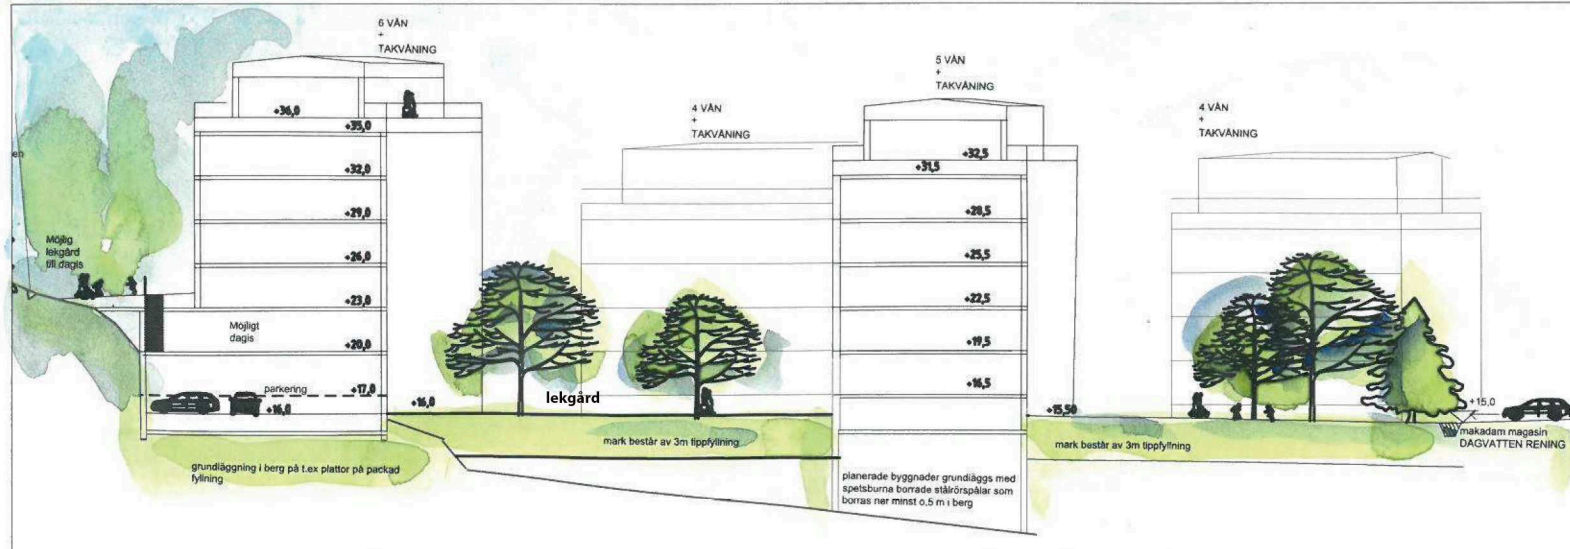


SEKTION 1-1

Illustration BTA

hus 1-2 14x18m=252m ² 252m ² x 4 vån=1008m ² takvån 10x14 =140m ² tot 1148m ²	hus 4 14x18m=252m ² 252x6=1512m ² takvån 10x14 =140m ² tot 1652m ²
hus 3 14x18m=252m ² 252m ² x 5 vån=1260m ² takvån 10x14 =140m ² tot 1400m ²	hus 1-4 1148+1148+1400+1652=5348m ² garage föskola 456 m ² tot 5348m²+456m²=5804m²

ILLUSTRATIONSPLAN Skala: 1:1000 vid A3

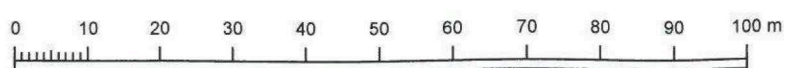

Till planen hör: <input type="checkbox"/> Planprogram <input checked="" type="checkbox"/> Planbeskrivning <input checked="" type="checkbox"/> Genomförandebeskrivning		<input checked="" type="checkbox"/> Miljökonsekvensbeskrivning <input checked="" type="checkbox"/> Fastighetsförteckning <input checked="" type="checkbox"/> Samrådsredogörelse <input type="checkbox"/> Illustrationskarta		<input type="checkbox"/> Utåtande efter utställning <input type="checkbox"/> Godkännande <input type="checkbox"/> Antagande	
Illustrationskarta för Ösby 1:79, m.fl.					
VÄRMDÖ KOMMUN		Värmdö kommun		Stockholms Län	
ANTAGANDE HANDLING				Beslutsdatum Godkännande	
Upprättad				2016 03 22	
Henrik Lundberg Samhällsutvecklingschef				Britt-Marie Jansson Planarkitekt	
				Dn: 15KS/69	