




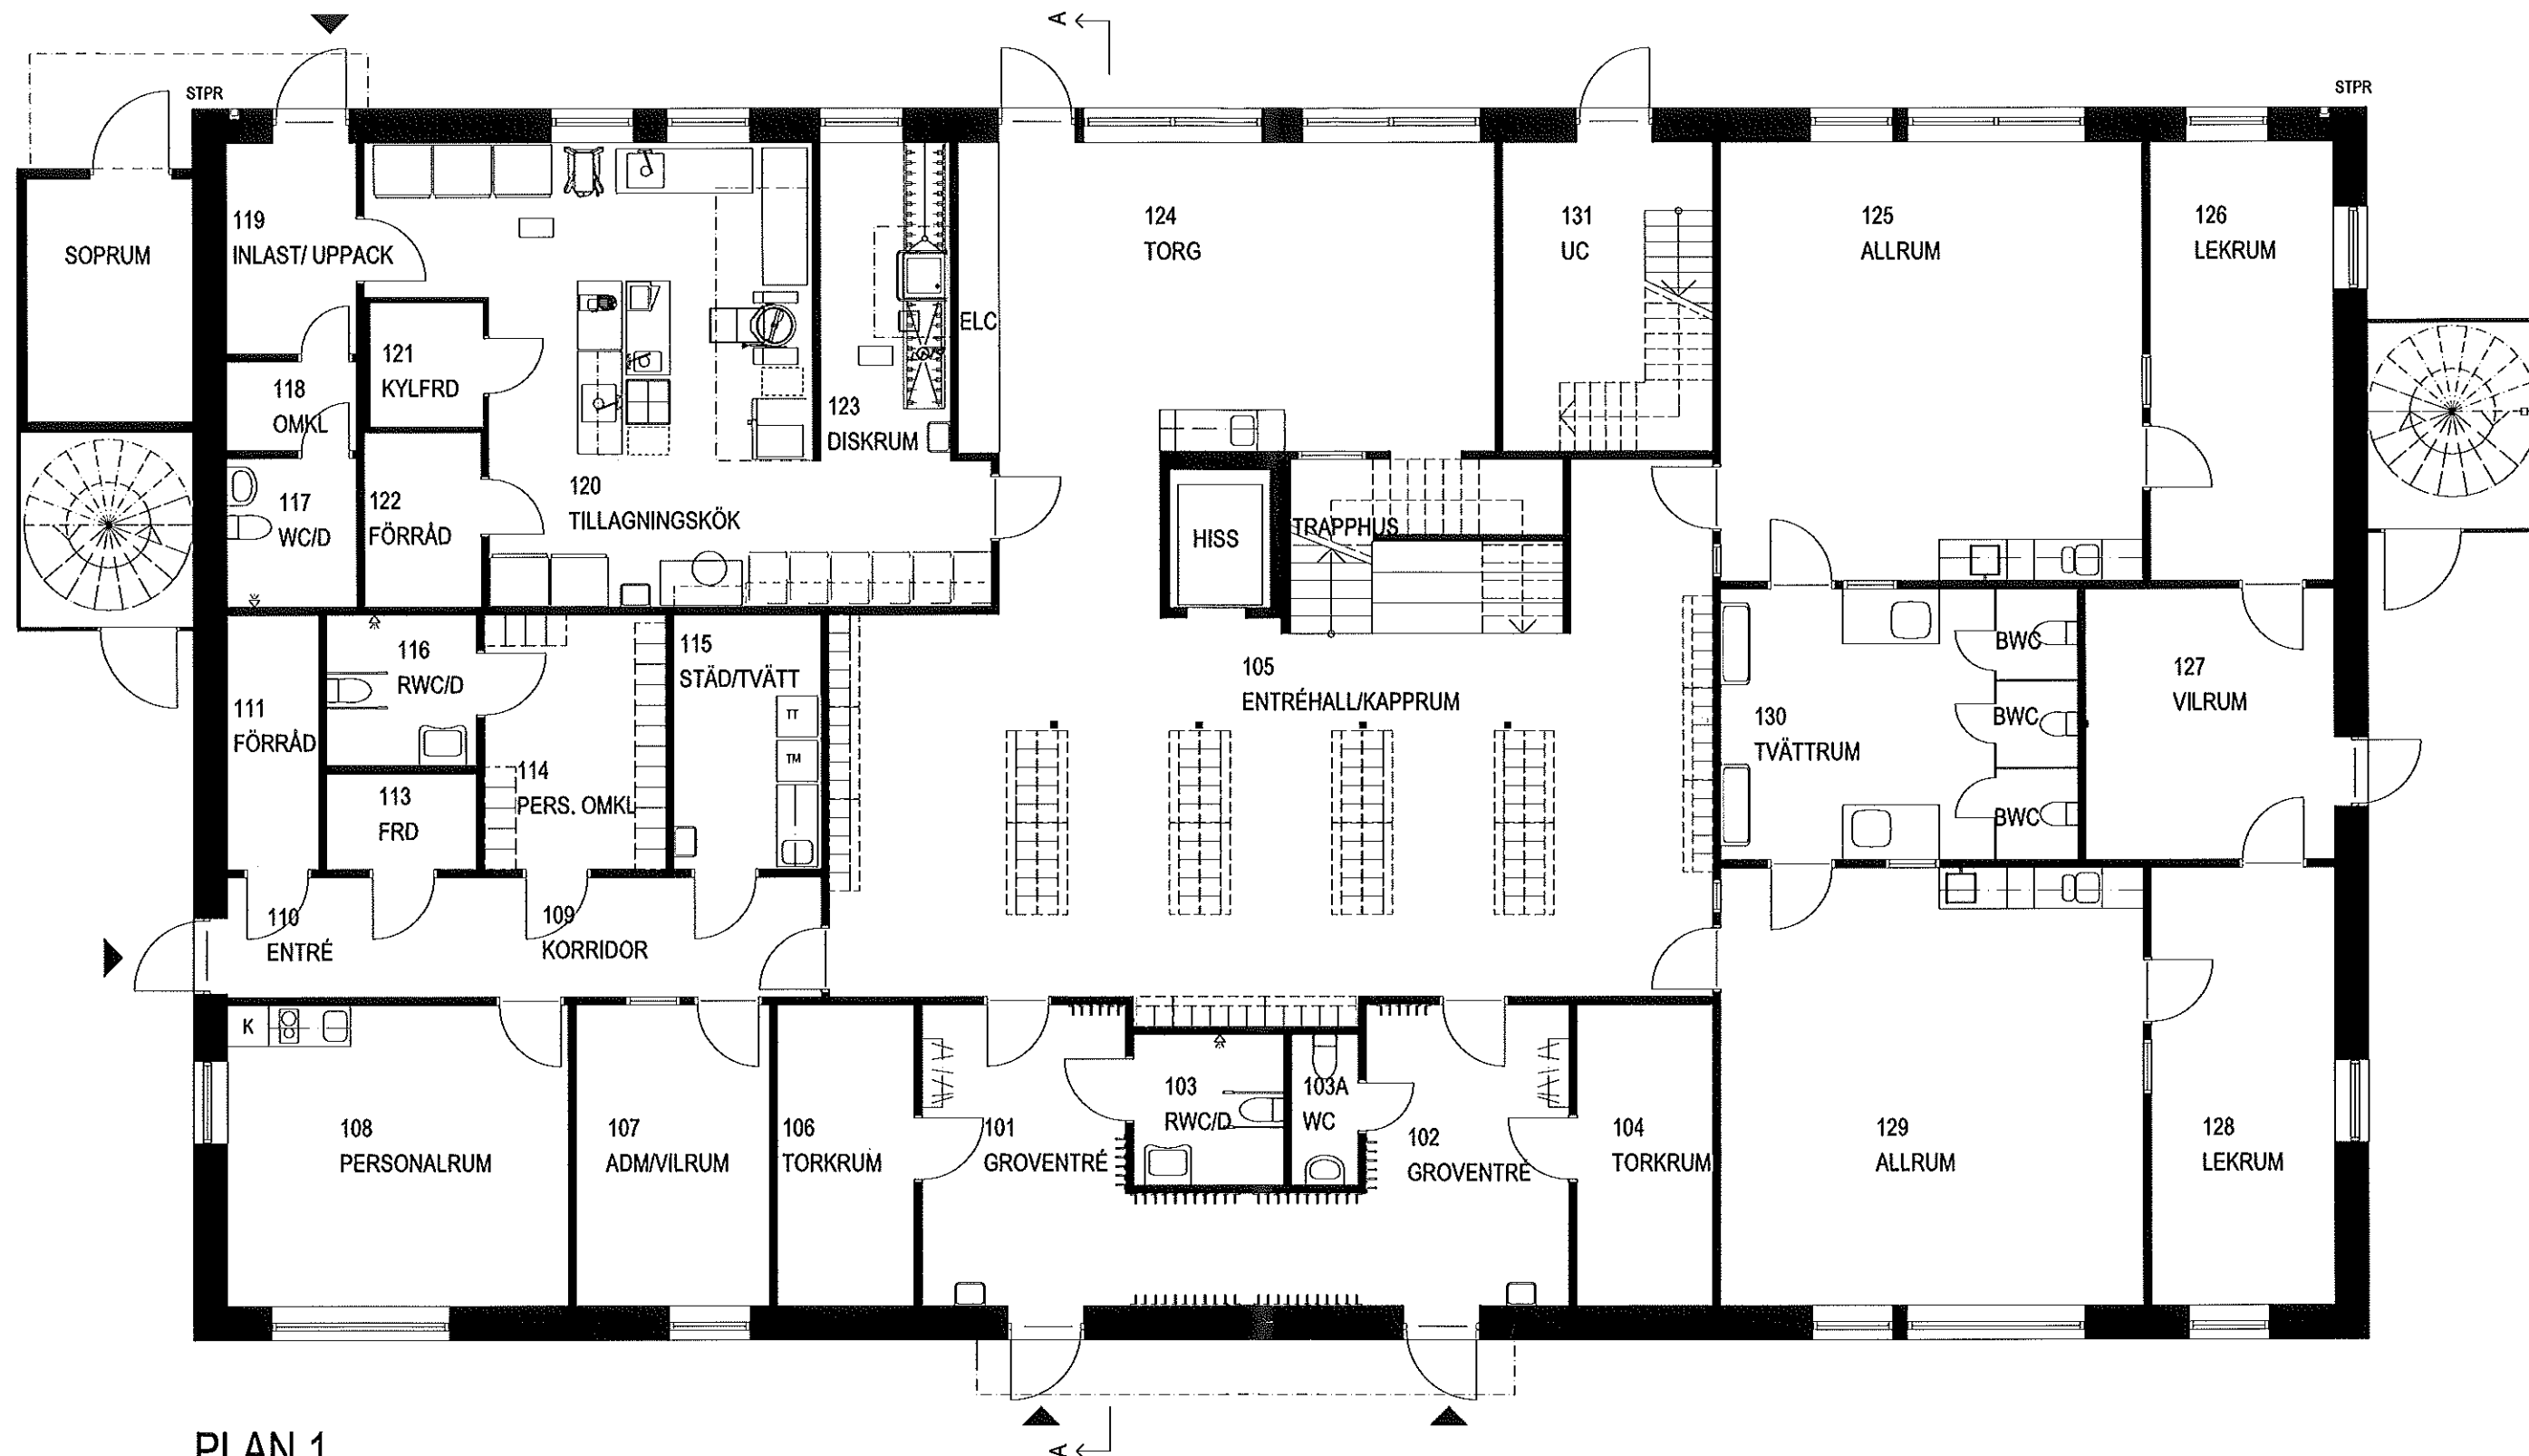

PLAN 1


SKALA 1:100

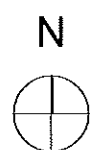

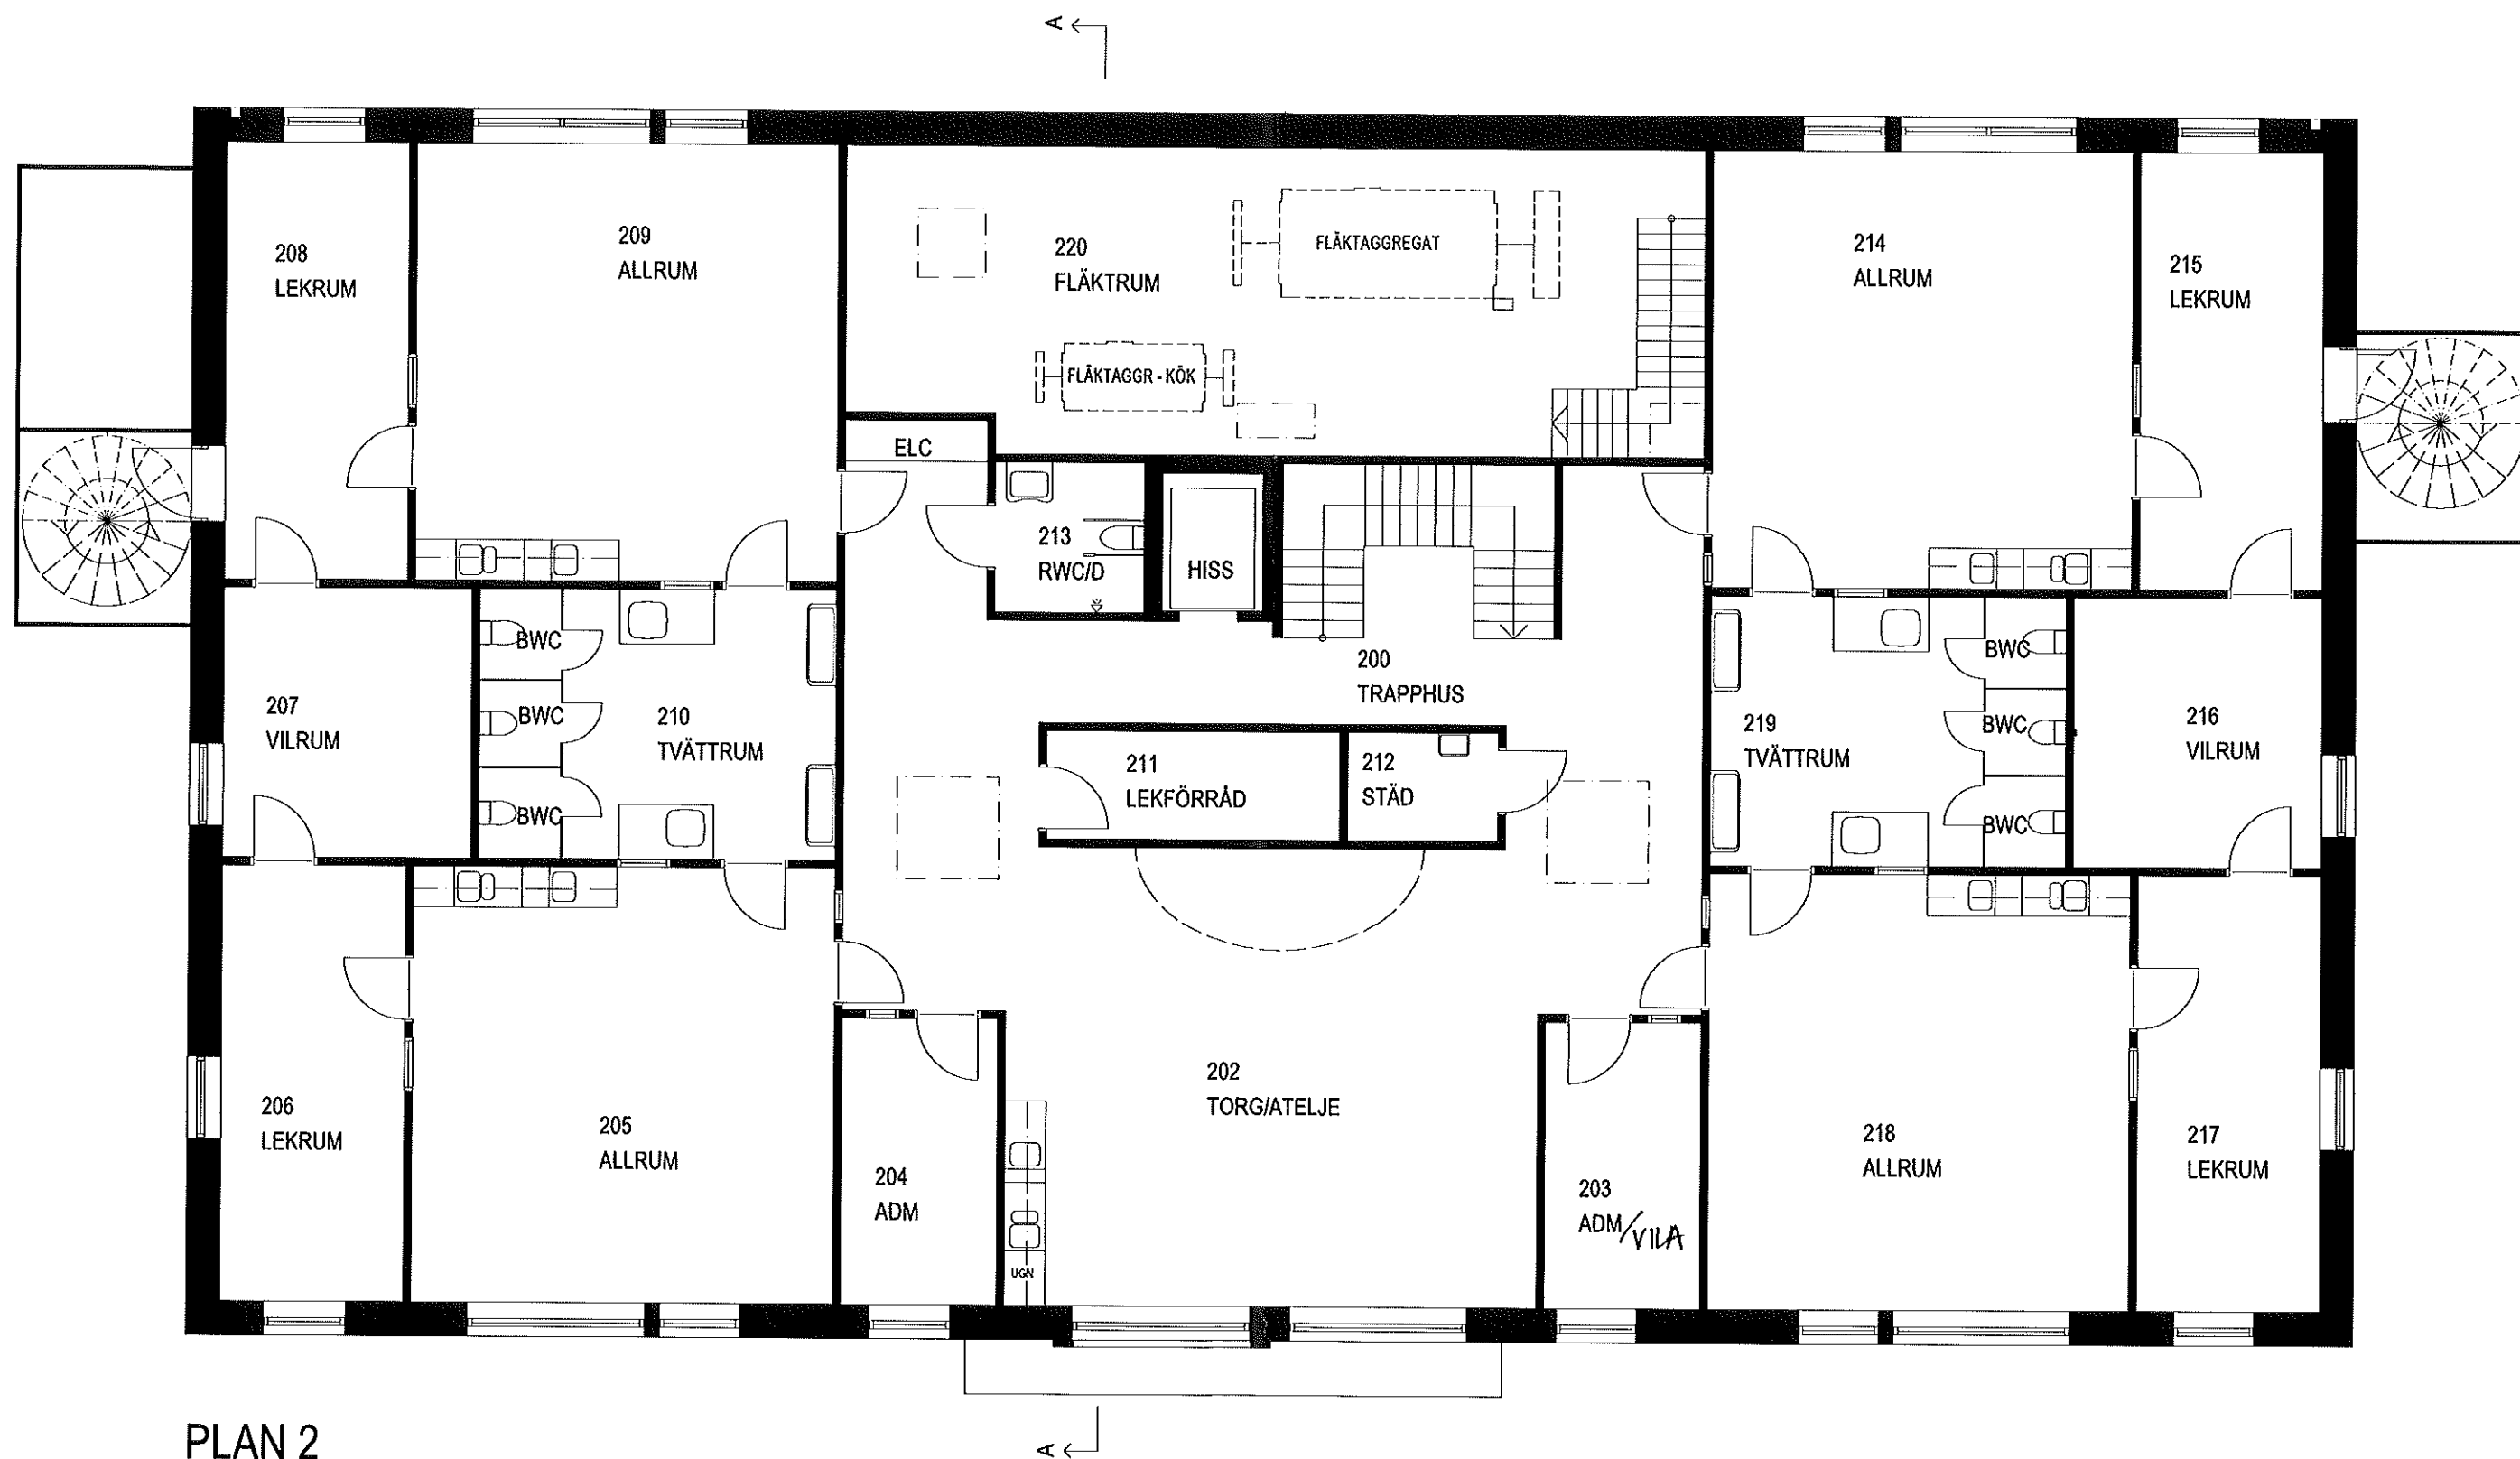

PLAN 2

SKALA 1:100

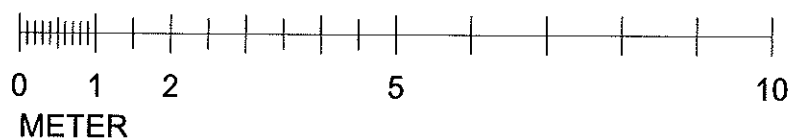

N

